

API NUMBER: 049 25362

OKLAHOMA CORPORATION COMMISSION
OIL & GAS CONSERVATION DIVISION
P.O. BOX 52000
OKLAHOMA CITY, OK 73152-2000
(Rule 165:10-3-1)

Approval Date: 05/12/2022
Expiration Date: 11/12/2023

Multi Unit Oil & Gas

PERMIT TO DRILL

WELL LOCATION: Section: 27 Township: 1N Range: 2W County: GARVIN

SPOT LOCATION: ☐ NW ☐ SW ☐ SE ☐ SW FEET FROM QUARTER: FROM SOUTH FROM WEST
SECTION LINES: 575 1400

Lease Name: CAMPBELTOWN Well No: 1-27-26-25XHW Well will be 575 feet from nearest unit or lease boundary.

Operator Name: CONTINENTAL RESOURCES INC Telephone: 4052349797; 4052349000; OTC/OCC Number: 3186 0

CONTINENTAL RESOURCES INC
PO BOX 268870
OKLAHOMA CITY, OK 73126-8870

KELLY DICKERSON
PO BOX 406
ELMORE CITY OK 73433

Formation(s) (Permit Valid for Listed Formations Only):

	Name	Code	Depth
1	SYCAMORE	352SCMR	13120
2	WOODFORD	319WDFD	13399
3	HUNTON	269HNTN	13630

Spacing Orders: No Spacing

Location Exception Orders: No Exceptions

Increased Density Orders: No Density

Pending CD Numbers: 202201297
202201298
202201299
202201301
202201300

Working interest owners' notified: ***

Special Orders: No Special

Total Depth: 26137

Ground Elevation: 904

Surface Casing: 1500

Depth to base of Treatable Water-Bearing FM: 1300

Under Federal Jurisdiction: No
Fresh Water Supply Well Drilled: No
Surface Water used to Drill: Yes

Approved Method for disposal of Drilling Fluids:

D. One time land application -- (REQUIRES PERMIT)

PERMIT NO: 22-38210

H. (Other)

SEE MEMO

PIT 1 INFORMATION

Type of Pit System: CLOSED Closed System Means Steel Pits

Type of Mud System: WATER BASED

Chlorides Max: 5000 Average: 3000

Is depth to top of ground water greater than 10ft below base of pit? Y

Within 1 mile of municipal water well? N

Wellhead Protection Area? N

Pit is located in a Hydrologically Sensitive Area.

Category of Pit: C

Liner not required for Category: C

Pit Location is: ALLUVIAL

Pit Location Formation: ALLUVIUM

PIT 2 INFORMATION

Type of Pit System: CLOSED Closed System Means Steel Pits

Type of Mud System: OIL BASED

Chlorides Max: 300000 Average: 200000

Is depth to top of ground water greater than 10ft below base of pit? Y

Within 1 mile of municipal water well? N

Wellhead Protection Area? N

Pit is located in a Hydrologically Sensitive Area.

Category of Pit: C

Liner not required for Category: C

Pit Location is: ALLUVIAL

Pit Location Formation: ALLUVIUM

This permit does not address the right of entry or settlement of surface damages. The duration of this permit is 18 MONTHS, except as otherwise provided by Rule 165: 10-3-1. Rule 165: 10-3-4 (c) (7) (e) - The Operator shall give 24 Hours notice by telephone to the appropriate District Office of the Conservation Division as to when Surface Casing will be run.

MULTI UNIT HOLE 1

Section: 25	Township: 1N	Range: 2W	Meridian: 1M	Total Length: 12500
	County: GARVIN			Measured Total Depth: 26137
Spot Location of End Point: E2	SW	SW	SE	True Vertical Depth: 16732
Feet From: SOUTH		1/4 Section Line: 330		End Point Location from
Feet From: EAST		1/4 Section Line: 2140		Lease, Unit, or Property Line: 330

NOTES:

Category	Description
HYDRAULIC FRACTURING	[5/4/2022 - GC2] - OCC 165:10-3-10 REQUIRES: 1) NOTICE SHALL BE GIVEN AT LEAST 5 BUSINESS DAYS PRIOR TO COMMENCEMENT OF HYDRAULIC FRACTURING OPERATIONS ON A HORIZONTAL WELL TO OPERATORS PRODUCING WELLS WITHIN 1 MILE OF THE COMPLETION INTERVAL OF THE SUBJECT WELL. THE NOTICE TO SUCH OPERATORS SHALL CONTAIN THE INFORMATION IN FORM 6000NOO. IF THE HYDRAULIC FRACTURING OPERATIONS SCHEDULE CHANGES AFTER NOTICE HAS BEEN PROVIDED, RESULTING IN A DELAY OF OPERATIONS OF MORE THAN 5 DAYS FROM THE INITIAL NOTICE, NEW NOTICE IS REQUIRED TO BE GIVEN; 2) NOTICE WILL BE GIVEN TO THE OCC CENTRAL OFFICE AND LOCAL DISTRICT OFFICES AT LEAST 48 HOURS PRIOR TO COMMENCEMENT OF HYDRAULIC FRACTURING OPERATIONS. FORM 6000NHF SHALL BE USED AND IS FOUND AT THIS LINK: OCCWEB.COM/OG/OGFORMS.HTML; AND, 3) THE CHEMICAL DISCLOSURE OF HYDRAULIC FRACTURING INGREDIENTS FOR ALL WELLS IS TO BE REPORTED TO FRACFOCUS WITHIN 60 DAYS AFTER THE CONCLUSION OF HYDRAULIC FRACTURING OPERATIONS, FOUND AT FRACFOCUS.ORG
MEMO	[5/4/2022 - GC2] - CLOSED SYSTEM=STEEL PITS (REQUIRED - WILDHORSE CREEK), OBM RETURNED TO VENDOR, CUTTINGS PERMITTED PER DISTRICT
PENDING CD - 202201297	[5/11/2022 - GB1] - (I.O.)(640)(HOR) 25-1N-2W EXT 703824 WDFD, HNTN EST SCMR COMPL INT (HNTN, SCMR) NLT 660' FB COMPL INT (WDFD) NLT 165' FNL/FSL, NLT 330' FEL/FWL CONTINENTAL RESOURCES REC 4/25/22 (MILLER)
PENDING CD - 202201298	[5/11/2022 - GB1] - (I.O.)(640)(HOR) 26-1N-2W VAC 634473 SCMR, WDFD, HNTN N2 EXT 703824 WDFD, HNTN EST SCMR COMPL INT (HNTN, SCMR) NLT 660' FB COMPL INT (WDFD) NLT 165' FNL/FSL, NLT 330' FEL/FWL CONTINENTAL RESOURCES REC 4/25/22 (MILLER)
PENDING CD - 202201299	[5/11/2022 - GB1] - (I.O.)(640)(HOR) 27-1N-2W EST SCMR, WDFD, HNTN COMPL INT (HNTN, SCMR) NLT 660' FB COMPL INT (WDFD) NLT 165' FNL/FSL, NLT 330' FEL/FWL CONTINENTAL RESOURCES REC 4/25/22 (MILLER)
PENDING CD - 202201300	[5/11/2022 - GB1] - (I.O.) 25, 26, & 27-1N-2W EST MULTIUNIT HORIZONTAL WELL X202201297 SCMR, WDFD, HNTN 25-1N-2W X202201298 SCMR, WDFD, HNTN 26-1N-2W X202201299 SCMR, WDFD, HNTN 27-1N-2W (SCMR, HNTN ADJACENT CSS TO WDFD) 25% 25-1N-2W 42% 26-1N-2W 33% 27-1N-2W NO OP NAMED REC 4/25/22 (MILLER)
PENDING CD - 202201301	[5/11/2022 - GB1] - (I.O.) 25, 26, & 27-1N-2W X202201297 SCMR, WDFD, HNTN 25-1N-2W X202201298 SCMR, WDFD, HNTN 26-1N-2W X202201299 SCMR, WDFD, HNTN 27-1N-2W COMPL INT (27-1N-2W) NCT 1000' FWL, NCT 0' FEL, NCT 330' FSL COMPL INT (26-1N-2W) NCT 0' FWL, NCT 0' FEL, NCT 330' FSL COMPL INT (25-1N-2W) NCT 0' FWL, NCT 2000' FEL, NCT 330' FSL NO OP NAMED REC 4/25/22 (MILLER)

EXHIBIT: A (1 of 2)
SHEET: 8.5x11
SHL: 27-1N-2W
BHL-1: 25-1N-2W



WELL PAD ID:
2112DC9A-B29D-807F-0268-9AC50A757E12
SH-1-ID: U7CG4LK8BG

COVER SHEET

CONTINENTAL RESOURCES, INC.

P.O. BOX 26900 OKLAHOMA CITY, OK 73126 * (T) 1-800-256-8955 (F) 405-234-9253

Section 27 Township 1N Range 2W I.M.

CAMPBELTOWN
SH-1: 1-27-26-25XHW

County GARVIN State OK

Operator CONTINENTAL RESOURCES, INC.

NAD-83

POINT	WELL NAME	NORTHING	EASTING	LATITUDE LONGITUDE	LATITUDE LONGITUDE		EXISTING ELEVATION	DESIGN ELEVATION
SH-1	CAMPBELTOWN 1-27-26-25XHW	433468	2149051	34° 31' 22.68" -97° 24' 02.08"	34.522967 -97.400579	575' FSL / 1400' FWL (NW/4 SW/4 SE/4 SW/4 SEC 27)	904.09'	900.74'
LP-1	LANDING POINT	433223	2149052	34° 31' 20.26" -97° 24' 02.09"	34.522294 -97.400580	330' FSL / 1400' FWL (SW/4 SEC 27)	--	--
BHL-1	BOTTOM HOLE LOCATION	433296	2161374	34° 31' 20.23" -97° 21' 34.81"	34.522287 -97.359669	330' FSL / 2140' FEL (SE/4 SEC 25)	--	--
X-1	KENNEDY #1-A	435252	2155905	34° 31' 39.92" -97° 22' 40.03"	34.527755 -97.377787	26-1N-2W: TD: 9987' 2315' FSL / 2315' FEL	--	--
X-2	KENNEDY ETAL #1-B	438047	2155892	34° 32' 07.57" -97° 22' 39.99"	34.535435 -97.377774	26-1N-2W: TD: ' 180' FNL / 2317' FEL	--	--

NAD-27

POINT	WELL NAME	NORTHING	EASTING	LATITUDE LONGITUDE	LATITUDE LONGITUDE		EXISTING ELEVATION	DESIGN ELEVATION
SH-1	CAMPBELTOWN 1-27-26-25XHW	433425	2180646	34° 31' 22.38" -97° 24' 01.00"	34.522883 -97.400277	575' FSL / 1400' FWL (NW/4 SW/4 SE/4 SW/4 SEC 27)	904.09'	900.74'
LP-1	LANDING POINT	433180	2180647	34° 31' 19.95" -97° 24' 01.00"	34.522210 -97.400278	330' FSL / 1400' FWL (SW/4 SEC 27)	--	--
BHL-1	BOTTOM HOLE LOCATION	433254	2192970	34° 31' 19.93" -97° 21' 33.72"	34.522203 -97.359368	330' FSL / 2140' FEL (SE/4 SEC 25)	--	--
X-1	KENNEDY #1-A	435209	2187500	34° 31' 39.61" -97° 22' 38.95"	34.527670 -97.377485	26-1N-2W: TD: 9987' 2315' FSL / 2315' FEL	--	--
X-2	KENNEDY ETAL #1-B	438005	2187487	34° 32' 07.27" -97° 22' 38.90"	34.535351 -97.377472	26-1N-2W: TD: ' 180' FNL / 2317' FEL	--	--

Certificate of Authorization No. 7318



Prepared By:
PSLS
14612 Bogert Parkway
Oklahoma City, OK 73134

REVISIONS

No.	DATE	STAKED	BY	DESCRIPTION	COMMENTS
00	05-03-22	**--**--22	HDG	ISSUED FOR APPROVAL	--

Oklahoma PLS No.1860 DATE

EXHIBIT: B
SHEET: 8.5x11
SHL: 27-1N-2W
BHL-1: 25-1N-2W



PETRO LAND SERVICES SOUTH, LLC

14612 BOGERT PARKWAY, OKLA. CITY, OKLA. 73134 * OFFICE (405) 212-3108
Certificate of Authorization No. 7318



CONTINENTAL
RESOURCES, INC.
(OPERATOR)

GARVIN County Oklahoma
575' FSL-1400' FWL Section 27 Township 1N Range 2W I.M.

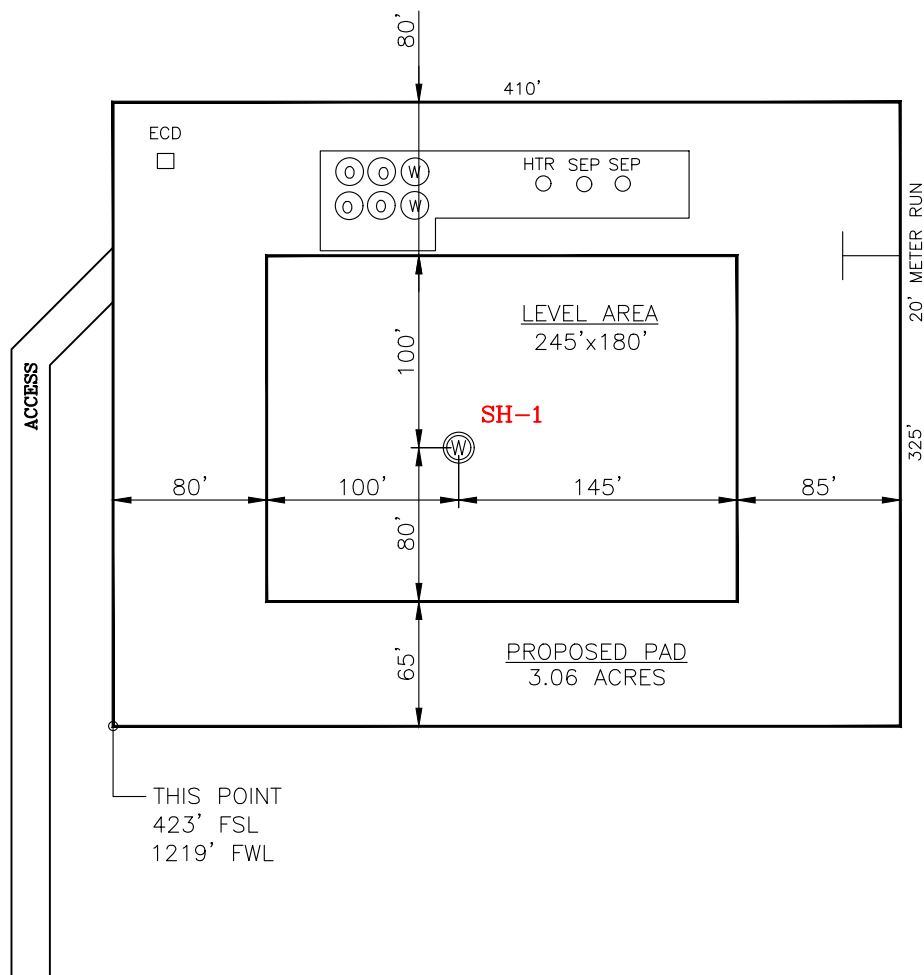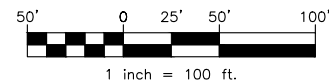

CURRENT REV.: 0

SH-1: CAMPBELTOWN 1-27-26-25XHW Operator: CONTINENTAL RESOURCES, INC.

DATUM: NAD-83
NORTHING: 433468
EASTING: 2149051
LAT: N34°31'22.68"
LONG: W97°24'02.08"
LAT: 34.522967°
LONG: -97.400579°

Lease Name: --
Topography & Vegetation: Pasture
Good Drill Site? Yes Reference Stakes or Alternate Location Stakes Set: No
Best Accessibility to Location: From The South Line
Distance & Direction From Hwy. or Town: Leaving Hennepin, head west on Baseline Rd. for 3 miles & turn right on HWY-74 & head north for 1 mile. Turn right on to the county rd. & head east for 0.22 miles to the proposed access rd.

STATE PLANE
COORDINATES
(US FEET): SOUTH

(This Information Was Gathered With a GPS
Receiver With ± 1 Foot Horiz./Vert. Accuracy)

THE INFORMATION SHOWN HEREIN IS FOR
CONSTRUCTION PURPOSES ONLY

LANDING POINT, BOTTOM HOLE AND DRILL
PATH INFORMATION PROVIDED BY OPERATOR
LISTED, NOT SURVEYED.


Well SH-1: CAMPBELTOWN 1-27-26-25XHW

Certificate of Authorization No. 7318




Prepared By:
PSLS
14612 Bogert Parkway
Oklahoma City, OK 73134

EXHIBIT: C
SHEET: 8.5x11
SHL: 27-1N-2W
BHL-1: 25-1N-2W

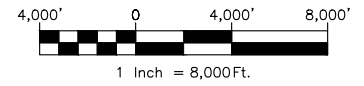

VICINITY MAP

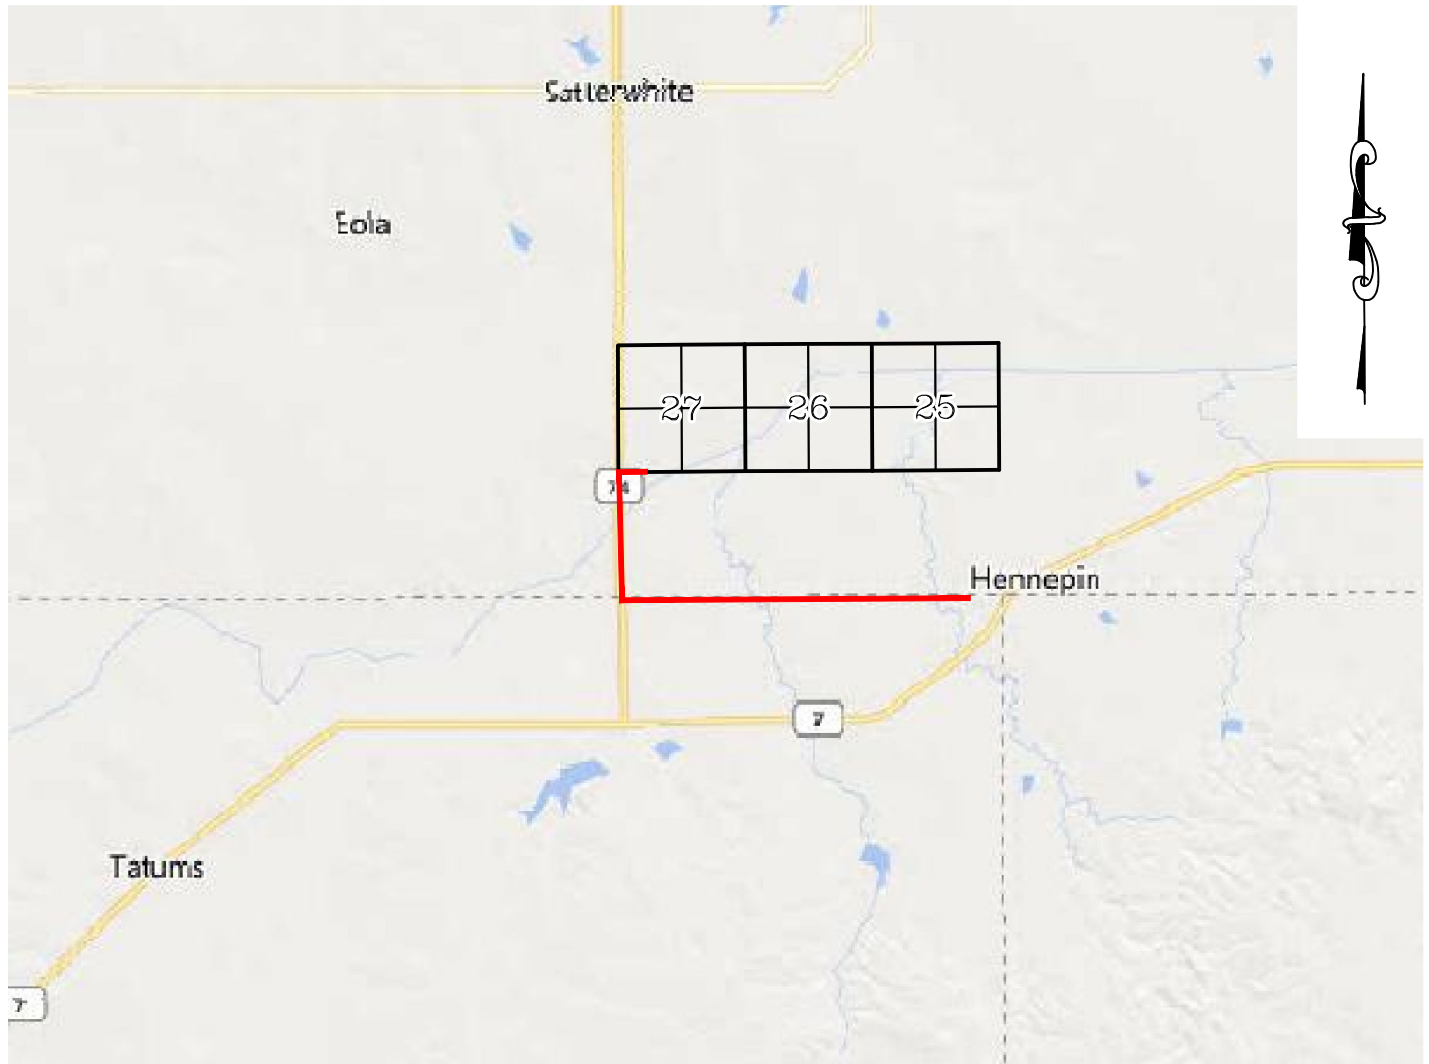

LEAVING HENNEPIN, HEAD WEST ON BASELINE RD. FOR 3 MILES & TURN RIGHT ON HWY-74 & HEAD NORTH FOR 1 MILE. TURN RIGHT ON TO THE COUNTY RD. & HEAD EAST FOR 0.22 MILES TO THE PROPOSED ACCESS RD.

CONTINENTAL RESOURCES, INC.

P.O. BOX 26900 OKLAHOMA CITY, OK 73126 * (T) 1-800-256-8955 (F) 405-234-9253



Prepared By:
Petro Land Services South
14612 Bogert Parkway
Oklahoma City, OK 73134

Section 27 Township 1N Range 2W I.M. Well SH-1: CAMPBELTOWN 1-27-26-25XHW
County GARVIN State OK
Operator CONTINENTAL RESOURCES, INC.

Certificate of Authorization No. 7318

CURRENT REV.: 0

EXHIBIT: D
SHEET: 8.5x11
SHL: 27-1N-2W
BHL-1: 25-1N-2W

CAMPBELTOWN
Well SH-1: 1-27-26-25XHW



FACING NORTH

(NO IMAGES AVAILABLE)

FACING SOUTH

(NO IMAGES AVAILABLE)

CURRENT REV.: 0

Prepared By:  PSLS 14612 Bogert Parkway, Oklahoma City, OK 73134	TERRAIN	DRAWN BY:	HDG	SCALE:	N.T.S.
		CHECKED BY:	MJL	JOB No.:	--
		APPROVED BY:	--	DWG. NO.:	TERRAIN-1
		DATE ISSUED:	05-03-22	SHEET:	1 OF 2

EXHIBIT: E
SHEET: 8.5x11
SHL: 27-1N-2W
BHL-1: 25-1N-2W

CAMPBELTOWN
Well SH-1: 1-27-26-25XHW



FACING EAST

(NO IMAGES AVAILABLE)

FACING WEST

(NO IMAGES AVAILABLE)

CURRENT REV.: 0


Prepared By:	 PSLS 14612 Bogert Parkway, Oklahoma City, OK 73134	TERRAIN				DRAWN BY:	HDG	SCALE:	N.T.S.
						CHECKED BY:	MJL	JOB No.:	--
						APPROVED BY:	--	DWG. NO.:	TERRAIN-2
						DATE ISSUED:	05-03-22	SHEET:	2 OF 2

EXHIBIT: F
SHEET: 8.5x11
SHL: 27-1N-2W
BHL-1: 25-1N-2W

CAMPBELTOWN
Well SH-1: 1-27-26-25XHW




PROPOSED ACCESS ROAD = 678' | 41.09 RODS (TOTAL)

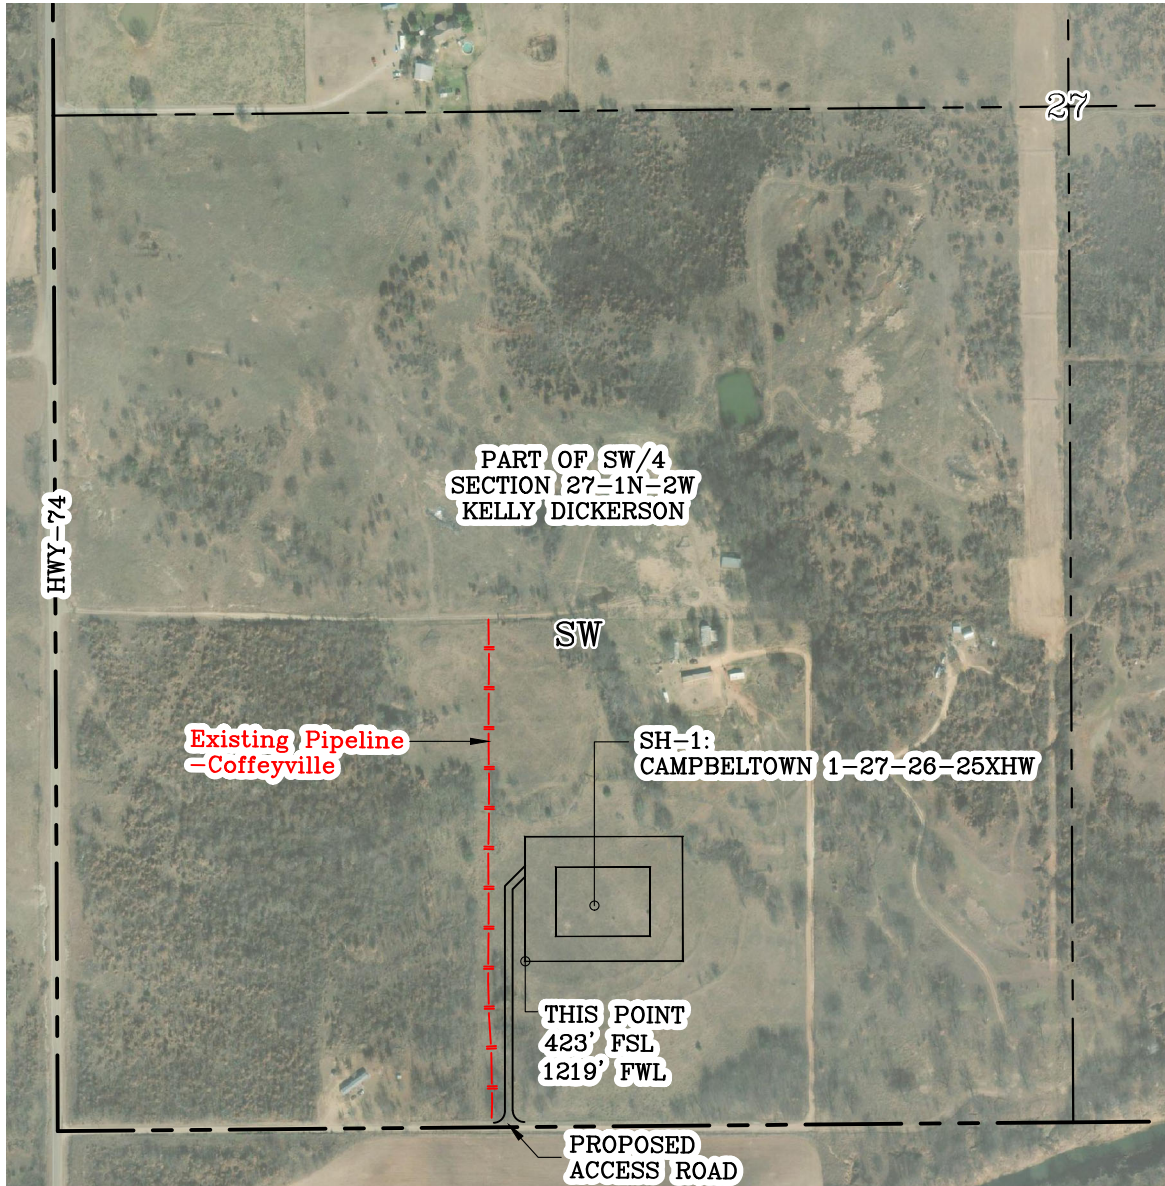

GPS DATUM - NAD83, OK SOUTH ZONE
US FEET SCALE: 1" = 500'

Section 27 Township 1N Range 2W I.M.
County GARVIN State OK
Operator CONTINENTAL RESOURCES, INC.

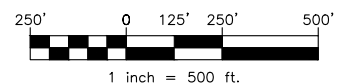


CURRENT REV.: 0

Prepared By:  PSLS 14612 Bogert Parkway. Oklahoma City, OK 73134	AERIAL PLAT	DRAWN BY:	HDG	SCALE:	1" = 500'
		CHECKED BY:	MJL	JOB No.:	--
		APPROVED BY:	--	DWG. NO.:	AERIAL-1
		DATE ISSUED:	05-03-22	SHEET:	1 OF 4


EXHIBIT: G
SHEET: 8.5x11
SHL: 27-1N-2W
BHL-1: 25-1N-2W



GPS DATUM - NAD83, OK SOUTH ZONE
US FEET SCALE: 1" = 40'

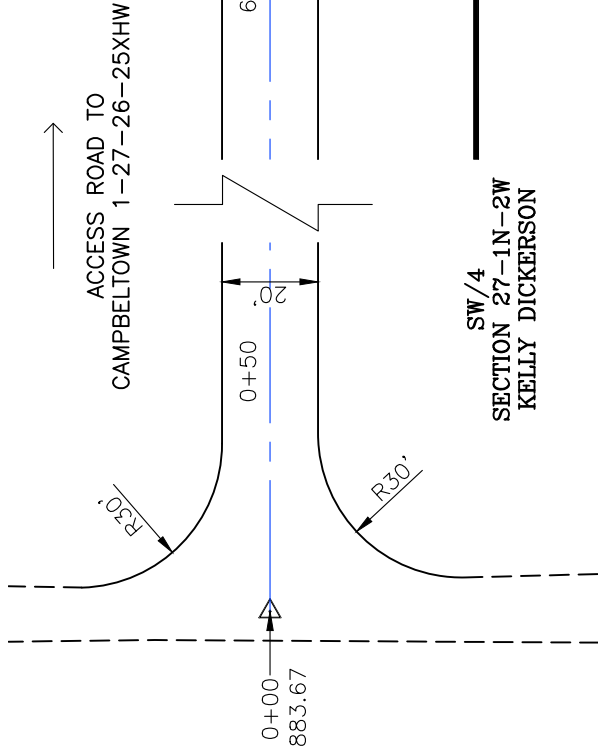

GPS DATUM - NAD83, OK SOUTH ZONE
US FEET SCALE: 1" = 40'


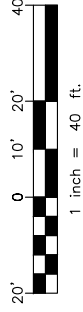


PROPOSED ACCESS ROAD = 678' | 41.09 RODS (TOTAL)

Well SH-1: CAMPBELTOWN
1-27-26-25XHW

* THIS PROPOSED LEASE ROAD PLAT DOES NOT REPRESENT A TRUE BOUNDARY SURVEY.

* THE FOOTAGES AND TIES SHOWN HEREON ARE FROM LINES OF OCCUPATION AND MAY NOT BE FROM ACTUAL PROPERTY CORNERS.

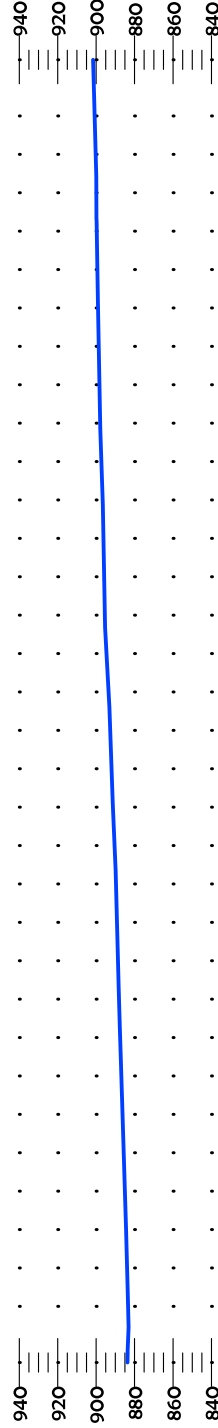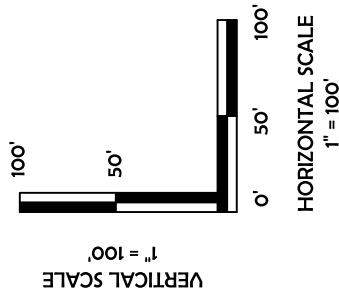

CURRENT REV.: 0

Prepared
By:



PSLS
14612 Bogert Parkway
Oklahoma City, OK 73134




P.O. Box 26900
Oklahoma City
Oklahoma, 73126
(T) 1-800-256-8955
(F) 405-234-9253

LEASE ROAD PLAN & PROFILE

DRAWN BY:	HDG	SCALE:	AS NOTED
CHECKED BY:	MJL	JOB No.:	--
APPROVED BY:	--	DWG. NO.:	P&P
DATE ISSUED:	05-03-22	SHEET:	2 OF 4

EXHIBIT: H
 SHEET: 8.5x11
 SHL: 27-1N-2W
 BHL-1: 25-1N-2W

CAMPBELTOWN
 Well SH-1: 1-27-26-25XHW

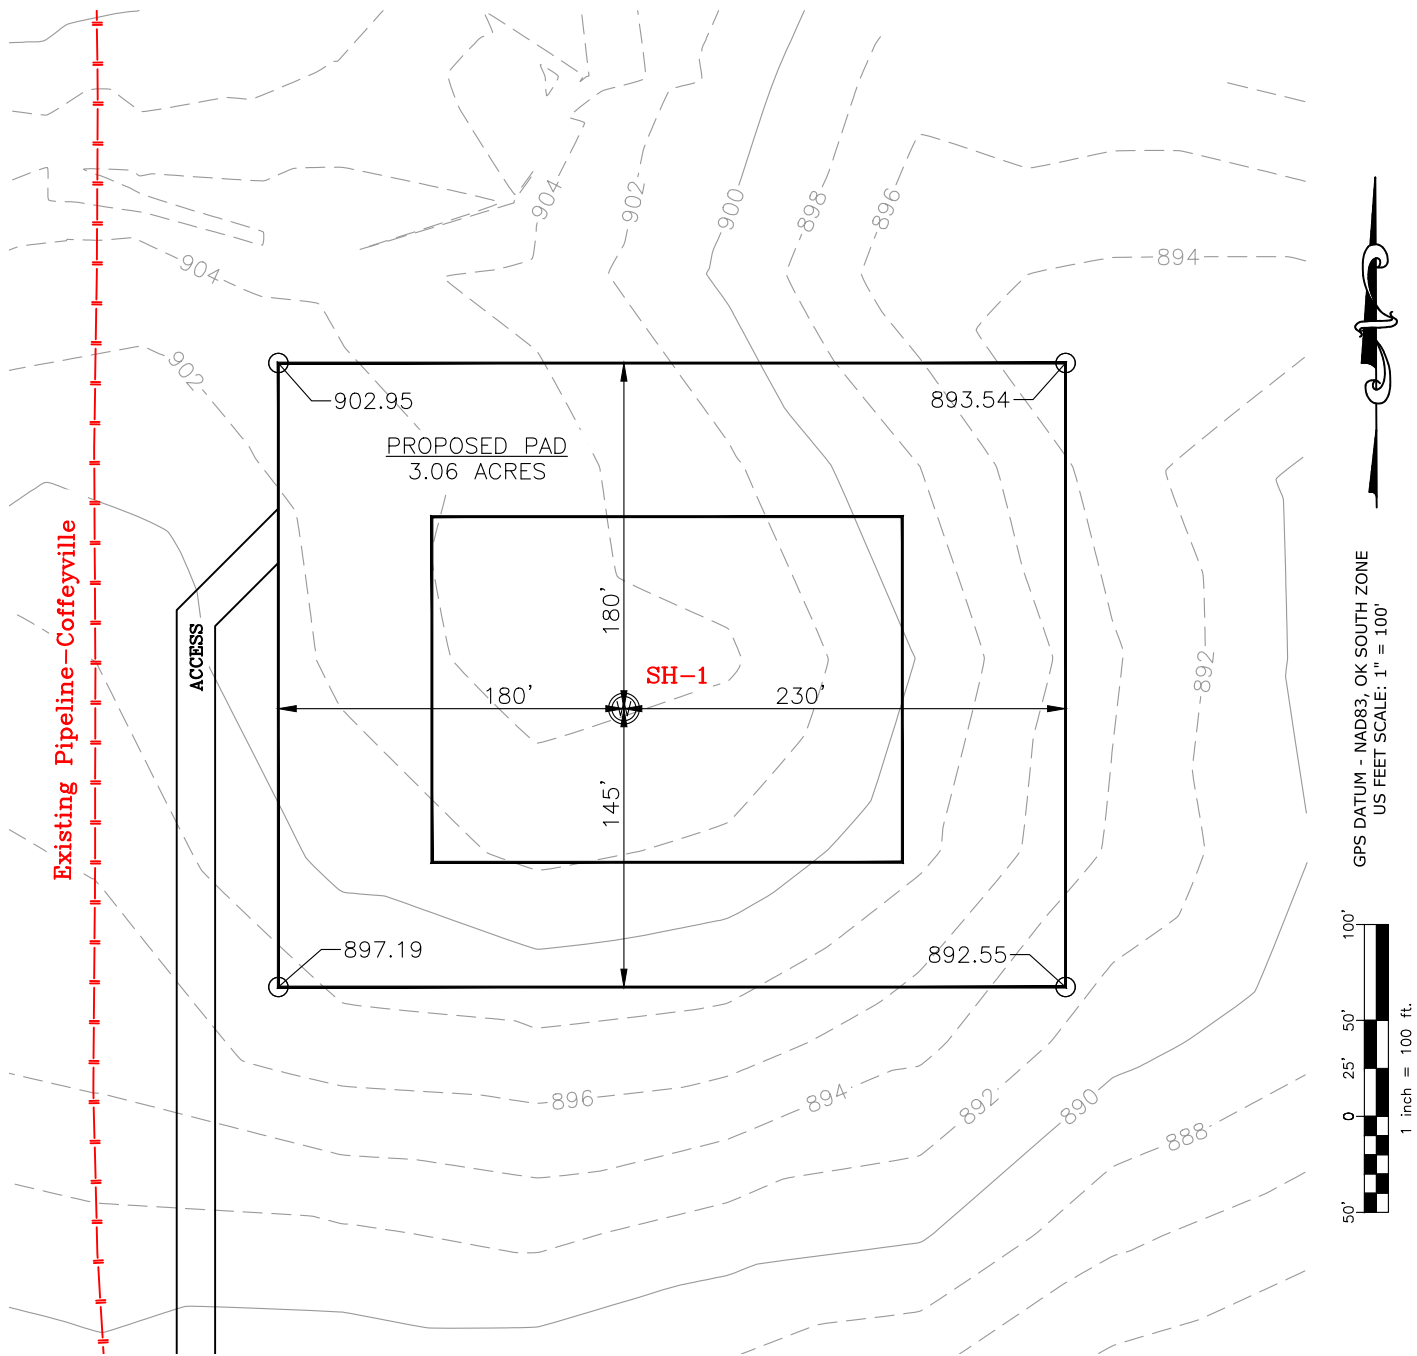

CURRENT REV.: 0

Prepared By: PSLS 14612 Bogert Parkway. Oklahoma City, OK 73134	EXISTING GRADING PLAN	DRAWN BY:	HDG	SCALE:	1" = 100'
		CHECKED BY:	MJL	JOB No.:	--
		APPROVED BY:	--	DWG. NO.:	EX-GR.
		DATE ISSUED:	05-03-22	SHEET:	3 OF 4

Well SH-1: CAMPBELTOWN
1-27-26-25XHW



Existing Pipeline—Coffeyville

ACCESS

3:1

CUT: -2.9

PROPOSED PAD
3.06 ACRES

12" WEIR PIPE
(TYP.)

FILL: 6.4

2:1

894

896

898

900

902

904

906

908

180'

230'

145'

180'

SH-1

LEVEL AREA
245'x180'
FG: 900.74'

-1%

-1%

-1%

10' BERM
(TYP.)

FILL: 7.5

2:1

892

890

888

886

884

896

894

892

890

888

886

884

THIS POINT
423' FSL
1219' FWL

FILL: 2.9

3:1

2:1

GPS DATUM - NAD83, OK SOUTH ZONE
US FEET SCALE: 1" = 100'

50' 0' 25' 50' 100'

1 inch = 100 ft.

(CUT/FILL VOLUMES DO NOT INCLUDE 6" OF STRIPPED TOP SOIL)

CURRENT REV.: 0



PROPOSED GRADING PLAN

DRAWN BY:	HDG	SCALE:	1" = 100'
CHECKED BY:	MJL	JOB No.:	--
APPROVED BY:	--	DWG. NO.:	PRO-GR.
DATE ISSUED:	05-03-22	SHEET:	4 OF 4

EXHIBIT "A"


TABLE OF QUANTITIES

DISTURBED AREA = 3.90 ACRES
ACCESS ROAD = ±678'

LOCATED ON THE LANDS OF:

KELLY DICKERSON

PART OF SW/4 SEC 27-1N-2W
GARVIN COUNTY, OKLAHOMA

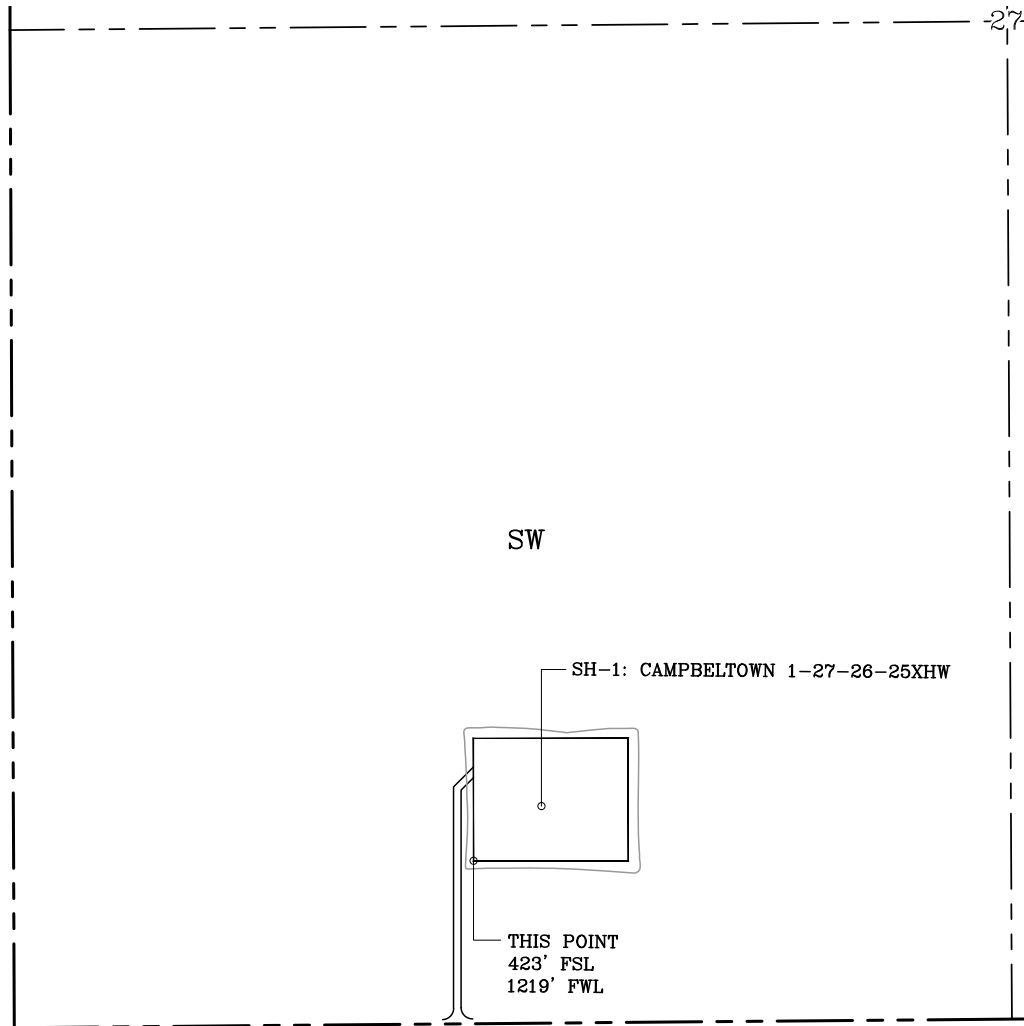


GENERAL NOTES:

1. THIS IS NOT A BOUNDARY SURVEY.
2. THIS SURVEY DOES NOT GUARANTEE TITLE OR OWNERSHIP.

LEGEND

- PROPOSED WELL PAD PROPOSED DISTURBED AREA
- SECTION LINE
- QUARTER SECTION LINE

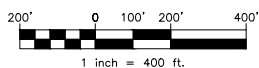

GPS DATUM -
NAD83, OK SOUTH ZONE
US FEET SCALE: 1" = 400'

PREPARED BY:



PSLS
14612 BOGERT PARKWAY
Oklahoma City, OK 73134

Drawn By:	HDG	Date:	05-03-22
Checked By:	MJL	Scale:	1" = 400'
Sheet Size:	8.5x14	Sheet No.	1 of 1
REV.	Description	Date	
0	ISSUED FOR APPROVAL	05-03-22	