

API NUMBER: 039 22607

OKLAHOMA CORPORATION COMMISSION
OIL & GAS CONSERVATION DIVISION
P.O. BOX 52000
OKLAHOMA CITY, OK 73152-2000
(Rule 165:10-3-1)

Approval Date: 06/10/2022
Expiration Date: 12/10/2023

Multi Unit Oil & Gas

PERMIT TO DRILL

WELL LOCATION: Section: 34 Township: 15N Range: 14W County: CUSTER

SPOT LOCATION: ☐ NE ☐ NW ☐ NW ☐ NE FEET FROM QUARTER: FROM NORTH FROM EAST
SECTION LINES: 320 2060

Lease Name: KO KIPP Well No: 3-34-3-10XHM Well will be 320 feet from nearest unit or lease boundary.
Operator Name: CONTINENTAL RESOURCES INC Telephone: 4052349797; 4052349000; OTC/OCC Number: 3186 0

CONTINENTAL RESOURCES INC
20 N BROADWAY AVE
OKLAHOMA CITY, OK 73126

JACK E KIKPPENBERGER TRUST
17 RIO VISTA DRIVE
TEQUESTA FL 33469

Formation(s) (Permit Valid for Listed Formations Only):

	Name	Code	Depth
1	MISSISSIPPIAN	359MSSP	13080
2	WOODFORD	319WDFD	13975

Spacing Orders: 645749
668059
668920

Location Exception Orders: No Exceptions

Increased Density Orders: No Density

Pending CD Numbers: 202201881
202201880
202201888
202201892
202201884

Working interest owners' notified: ***

Special Orders: No Special

Total Depth: 29360 Ground Elevation: 1709

Surface Casing: 1500

Depth to base of Treatable Water-Bearing FM: 90

Deep surface casing has been approved

Under Federal Jurisdiction: No
Fresh Water Supply Well Drilled: No
Surface Water used to Drill: Yes

Approved Method for disposal of Drilling Fluids:

D. One time land application -- (REQUIRES PERMIT) PERMIT NO: 22-38304
H. (Other) SEE MEMO

PIT 1 INFORMATION

Type of Pit System: CLOSED Closed System Means Steel Pits

Type of Mud System: WATER BASED

Chlorides Max: 8000 Average: 5000

Is depth to top of ground water greater than 10ft below base of pit? Y

Within 1 mile of municipal water well? N

Wellhead Protection Area? N

Pit is located in a Hydrologically Sensitive Area.

Category of Pit: C

Liner not required for Category: C

Pit Location is: AP/TE DEPOSIT

Pit Location Formation: TERRACE

PIT 2 INFORMATION

Type of Pit System: CLOSED Closed System Means Steel Pits

Type of Mud System: OIL BASED

Chlorides Max: 300000 Average: 200000

Is depth to top of ground water greater than 10ft below base of pit? Y

Within 1 mile of municipal water well? N

Wellhead Protection Area? N

Pit is located in a Hydrologically Sensitive Area.

Category of Pit: C

Liner not required for Category: C

Pit Location is: AP/TE DEPOSIT

Pit Location Formation: TERRACE

This permit does not address the right of entry or settlement of surface damages. The duration of this permit is 18 MONTHS, except as otherwise provided by Rule 165: 10-3-1. Rule 165: 10-3-4 (c) (7) (e) - The Operator shall give 24 Hours notice by telephone to the appropriate District Office of the Conservation Division as to when Surface Casing will be run.

MULTI UNIT HOLE 1

Section: 10 Township: 14N Range: 14W Meridian: IM Total Length: 15129
County: CUSTER Measured Total Depth: 29360
Spot Location of End Point: SE SW SW SE True Vertical Depth: 14503
Feet From: **SOUTH** 1/4 Section Line: 50 End Point Location from
Feet From: **EAST** 1/4 Section Line: 2250 Lease, Unit, or Property Line: 50

NOTES:

Category	Description
DEEP SURFACE CASING	[5/26/2022 - GC2] - APPROVED; NOTIFY OCC FIELD INSPECTOR IMMEDIATELY OF ANY LOSS OF CIRCULATION OR FAILURE TO CIRCULATE CEMENT TO SURFACE ON ANY CONDUCTOR OR SURFACE CASING
HYDRAULIC FRACTURING	[5/26/2022 - GC2] - OCC 165:10-3-10 REQUIRES: 1) NOTICE SHALL BE GIVEN AT LEAST 5 BUSINESS DAYS PRIOR TO COMMENCEMENT OF HYDRAULIC FRACTURING OPERATIONS ON A HORIZONTAL WELL TO OPERATORS PRODUCING WELLS WITHIN 1 MILE OF THE COMPLETION INTERVAL OF THE SUBJECT WELL. THE NOTICE TO SUCH OPERATORS SHALL CONTAIN THE INFORMATION IN FORM 6000NOO. IF THE HYDRAULIC FRACTURING OPERATIONS SCHEDULE CHANGES AFTER NOTICE HAS BEEN PROVIDED, RESULTING IN A DELAY OF OPERATIONS OF MORE THAN 5 DAYS FROM THE INITIAL NOTICE, NEW NOTICE IS REQUIRED TO BE GIVEN; 2) NOTICE WILL BE GIVEN TO THE OCC CENTRAL OFFICE AND LOCAL DISTRICT OFFICES AT LEAST 48 HOURS PRIOR TO COMMENCEMENT OF HYDRAULIC FRACTURING OPERATIONS. FORM 6000NHF SHALL BE USED AND IS FOUND AT THIS LINK: OCCEWEB.COM/OG/OGFORMS.HTML ; AND, 3) THE CHEMICAL DISCLOSURE OF HYDRAULIC FRACTURING INGREDIENTS FOR ALL WELLS IS TO BE REPORTED TO FRACFOCUS WITHIN 60 DAYS AFTER THE CONCLUSION OF HYDRAULIC FRACTURING OPERATIONS, FOUND AT FRACFOCUS.ORG
INTERMEDIATE CASING	[6/10/2022 - GB1] - DUE TO THE KNOWN POTENTIAL RISK OF ENCOUNTERING AN OVER-PRESSURED ZONE IN THE MORROW SERIES IN THIS AREA, THE TECHNICAL MANAGER RECOMMENDS SETTING AN INTERMEDIATE STRING OF CASING IMMEDIATELY ABOVE THE MORROW SERIES
MEMO	[5/26/2022 - GC2] - CLOSED SYSTEM=STEEL PITS PER OPERATOR REQUEST, OBM RETURNED TO VENDOR, CUTTINGS PERMITTED PER DISTRICT
PENDING CD - 202201880	[6/10/2022 - GB1] - (I.O.) 34-15N-14W, 3 & 10-14N-14W X645749 MSSP, WDFD 34-15N-14W X668059 MSSP, WDFD 3-14N-14W X668920 MSSP, WDFD 10-14N-14W COMPL INT (34-15N-14W) NCT 150' FNL, NCT 0' FSL, NCT 1320' FEL COMPL INT (3-14N-14W) NCT 0' FNL, NCT 0' FSL, NCT 1320' FEL COMPL INT (10-14N-14W) NCT 0' FNL, NCT 150' FSL, NCT 1320' FEL NO OP NAMED REC 6/7/22 (PRESLAR)
PENDING CD - 202201881	[6/10/2022 - GB1] - (I.O.) 34-15N-14W, 3 & 10-14N-14W X645749 MSSP, WDFD 34-15N-14W X668059 MSSP, WDFD 3-14N-14W X668920 MSSP, WDFD 10-14N-14W (WDFD ADJ CSS TO MSSP) 33% 34-15N-14W 34% 3-14N-14W 33% 10-14N-14W CONTINENTAL RESOURCES, INC REC 6/7/22 (PRESLAR)
PENDING CD - 202201884	[6/10/2022 - GB1] - 34-15N-14W X645749 MSSP 1 WELL NO OP NAMED REC 6/7/22 (PRESLAR)
PENDING CD - 202201888	[6/10/2022 - GB1] - 3-14N-14W X668059 MSSP 1 WELL NO OP NAMED REC 6/7/2022 (PRESLAR)

This permit does not address the right of entry or settlement of surface damages. The duration of this permit is 18 MONTHS, except as otherwise provided by Rule 165: 10-3-1. Rule 165: 10-3-4 (c) (7) (e) - The Operator shall give 24 Hours notice by telephone to the appropriate District Office of the Conservation Division as to when Surface Casing will be run.

PENDING CD - 202201892	[6/10/2022 - GB1] - 10-14N-14W X668920 MSSP 2 WELLS NO OP NAMED REC 6/7/22 (PRESLAR)
SPACING - 645749	[6/10/2022 - GB1] - (640) 34-15N-14W VAC OTHERS EXT 633301 MSSP, WDFD, OTHER EST OTHERS
SPACING - 668059	[6/10/2022 - GB1] - (640) 3-14N-14W EXT 645749 MSSP, WDFD, OTHER
SPACING - 668920	[6/10/2022 - GB1] - (640) 10-14N-14W VAC 124469 CSTR EXT OTHER EST MSSP, WDFD
SURFACE CASING	[5/26/2022 - GC2] - MIN. 500' PER ORDER 42589

This permit does not address the right of entry or settlement of surface damages. The duration of this permit is 18 MONTHS, except as otherwise provided by Rule 165: 10-3-1. Rule 165: 10-3-4 (c) (7) (e) - The Operator shall give 24 Hours notice by telephone to the appropriate District Office of the Conservation Division as to when Surface Casing will be run.

EXHIBIT: A (1 of 4)
SHEET: 8.5x11
SHL: 34-15N-14W
BHL-3: 10-14N-14W
BHL-4: 10-14N-14W



WELL PAD ID:
C2178E87-9C2B-9841-605C-640F2A0E9E0B
SH-3-ID: RAJKS3QJBD
SH-4-ID: SBDFG0J8A0

COVER SHEET

CONTINENTAL RESOURCES, INC.

P.O. BOX 26900 OKLAHOMA CITY, OK 73126 * (T) 1-800-256-8955 (F) 405-234-9253

Section 34 Township 15N Range 14W I.M.

SH-3: KO KIPP 3-34-3-10XHM

County CUSTER State OK

SH-4: KO KIPP 4-34-3-10XHW

Operator CONTINENTAL RESOURCES, INC.

NAD-83

POINT	WELL NAME	NORTHING	EASTING	LATITUDE LONGITUDE	LATITUDE LONGITUDE		EXISTING ELEVATION	DESIGN ELEVATION
SH-3	KO KIPP 3-34-3-10XHM	269712	1768348	35° 44' 20.48" -98° 40' 27.94"	35.739022 -98.674427	320' FNL / 2060' FEL (NE/4 NW/4 NE/4 SEC 34)	1708.51'	1708.72'
LP-3	LANDING POINT	269715	1768158	35° 44' 20.50" -98° 40' 30.24"	35.739027 -98.675067	320' FNL / 2250' FEL (NE/4 SEC 34)	--	--
BHL-3	BOTTOM HOLE LOCATION	254347	1767992	35° 41' 48.50" -98° 40' 30.96"	35.696806 -98.675267	50' FSL / 2250' FEL (SE/4 SEC 10)	--	--
SH-4	KO KIPP 4-34-3-10XHW	269682	1768348	35° 44' 20.18" -98° 40' 27.93"	35.738940 -98.674426	350' FNL / 2060' FEL (SE/4 NW/4 NW/4 NE/4 SEC 34)	1708.78'	1708.72'
LP-4	LANDING POINT	269676	1768758	35° 44' 20.15" -98° 40' 22.96"	35.738930 -98.673046	350' FNL / 1650' FEL (NE/4 SEC 34)	--	--
BHL-4	BOTTOM HOLE LOCATION	254347	1768592	35° 41' 48.54" -98° 40' 23.69"	35.696818 -98.673246	50' FSL / 1650' FEL (SE/4 SEC 10)	--	--
X-1	KIPPENBERGER #1	266035	1769040	35° 43' 44.17" -98° 40' 19.23"	35.728935 -98.672009	34-15N-14W: TD: 11848' 1320' FSL / 1325' FEL	--	--
X-2	YODER #1	265402	1766393	35° 43' 37.72" -98° 40' 51.29"	35.727145 -98.680913	34-15N-14W: TD: 10570' 660' FSL / 1320' FWL	--	--
X-3	PICKENS QUARTER #1-34-27XH	265015	1765292	35° 43' 33.81" -98° 41' 04.61"	35.726059 -98.684613	34-15N-14W: TD: 21728' 261' FSL / 222' FWL	--	--
X-4	WINGARD #2	260830	1768977	35° 42' 52.68" -98° 40' 19.56"	35.714633 -98.672100	3-14N-14W: TD: 10496' 1320' FSL / 1328' FEL	--	--
X-5	WINGARD #3	262504	1767008	35° 43' 09.10" -98° 40' 43.58"	35.719195 -98.678773	3-14N-14W: TD: 10300' 2232' FNL / 1980' FWL	--	--
X-6	WINGARD #4	263480	1768461	35° 43' 18.85" -98° 40' 26.04"	35.721904 -98.673901	3-14N-14W: TD: 9910' 1241' FNL / 1873' FEL	--	--
X-7	KO KIPP #1-3-10XH	264499	1766714	35° 43' 28.81" -98° 40' 47.32"	35.724670 -98.679812	3-14N-14W: TD: 24747' 240' FNL / 1650' FWL	--	--
X-8	BOYD MILLER #2	255617	1768923	35° 42' 01.13" -98° 40' 19.78"	35.700313 -98.672161	4-14N-14W: TD: 10648' 1320' FSL / 1332' FEL	--	--
X-9	BOYD MILLER #4	255617	1766271	35° 42' 00.94" -98° 40' 51.93"	35.700261 -98.681091	4-14N-14W: TD: 10100' 1320' FSL / 1320' FWL	--	--
X-10	BOYD MILLER #3	258215	1768948	35° 42' 26.82" -98° 40' 19.69"	35.707450 -98.672137	4-14N-14W: TD: 10712' 1294' FNL / 1332' FEL	--	--
X-11	BOYD MILLER #1	258257	1766296	35° 42' 27.05" -98° 40' 51.85"	35.707514 -98.681071	4-14N-14W: TD: 10785' 1301' FNL / 1320' FWL	--	--
X-12	BOYD-MILLER #5-10	254957	1767445	35° 41' 54.50" -98° 40' 37.64"	35.698471 -98.677123	4-14N-14W: TD: 10859' 660' FSL / 2500' FWL	--	--

REVISIONS

No.	DATE	STAKED	BY	DESCRIPTION	COMMENTS
00	04-05-22	**--22	HDG	ISSUED FOR APPROVAL	--
01	04-08-22	**--21	HDG	REV'D KO KIPP 2 BHL CALLS	REV'D SHEETS A1 & 2
02	04-22-22	**--22	HDG	REV'D WELL NAMES/BHLS	REV'D ALL SHEETS
03	04-27-22	**--22	HDG	MOVED PAD EAST	REV'D ALL SHEETS
04	04-29-22	05-09-22	HDG	UPDATED WELL ID'S	REV'D SHEET A1 & A2
05	05-18-22	05-09-22	HDG	REV'D KO KIPP 3 BHL	REV'D SHEET A1 - A3

Certificate of Authorization No. 7318



Prepared By:
PSLS
14612 Bogert Parkway
Oklahoma City, OK 73134

EXHIBIT: A (2 of 4)
 SHEET: 8.5x11
 SHL: 34-15N-14W
 BHL-3: 10-14N-14W
 BHL-4: 10-14N-14W



WELL PAD ID:
 C2178E87-9C2B-9841-605C-640F2A0E9E0B
 SH-3-ID: RAJKS3QJBD
 SH-4-ID: SBDFG0J8A0

COVER SHEET

CONTINENTAL RESOURCES, INC.

P.O. BOX 26900 OKLAHOMA CITY, OK 73126 * (T) 1-800-256-8955 (F) 405-234-9253

Section 34 Township 15N Range 14W I.M.

SH-3: KO KIPP 3-34-3-10XHM

County CUSTER State OK

SH-4: KO KIPP 4-34-3-10XHW

Operator CONTINENTAL RESOURCES, INC.

NAD-27

POINT	WELL NAME	NORTHING	EASTING	LATITUDE LONGITUDE	LATITUDE LONGITUDE		EXISTING ELEVATION	DESIGN ELEVATION
SH-3	KO KIPP 3-34-3-10XHM	269687	1799950	35° 44' 20.30" -98° 40' 26.64"	35.738974 -98.674068	320' FNL / 2060' FEL (NE/4 NW/4 NE/4 SEC 34)	1708.51'	1708.72'
LP-3	LANDING POINT	269690	1799760	35° 44' 20.32" -98° 40' 28.95"	35.738978 -98.674708	320' FNL / 2250' FEL (NE/4 SEC 34)	--	--
BHL-3	BOTTOM HOLE LOCATION	254322	1799593	35° 41' 48.32" -98° 40' 29.68"	35.696757 -98.674910	50' FSL / 2250' FEL (SE/4 SEC 10)	--	--
SH-4	KO KIPP 4-34-3-10XHW	269657	1799950	35° 44' 20.01" -98° 40' 26.64"	35.738891 -98.674067	350' FNL / 2060' FEL (SE/4 NW/4 NW/4 NE/4 SEC 34)	1708.78'	1708.72'
LP-4	LANDING POINT	269650	1800359	35° 44' 19.97" -98° 40' 21.67"	35.738881 -98.672687	350' FNL / 1650' FEL (NE/4 SEC 34)	--	--
BHL-4	BOTTOM HOLE LOCATION	254322	1800193	35° 41' 48.37" -98° 40' 22.40"	35.696769 -98.672889	50' FSL / 1650' FEL (SE/4 SEC 10)	--	--
X-1	KIPPENBERGER #1	266010	1800642	35° 43' 43.99" -98° 40' 17.94"	35.728887 -98.671651	34-15N-14W: TD: 11848' 1320' FSL / 1325' FEL	--	--
X-2	YODER #1	265377	1797995	35° 43' 37.55" -98° 40' 50.00"	35.727097 -98.680554	34-15N-14W: TD: 10570' 660' FSL / 1320' FWL	--	--
X-3	PICKENS QUARTER #1-34-27XH	264989	1796893	35° 43' 33.64" -98° 41' 03.32"	35.726010 -98.684255	34-15N-14W: TD: 21728' 261' FSL / 222' FWL	--	--
X-4	WINGARD #2	260804	1800579	35° 42' 52.50" -98° 40' 18.27"	35.714584 -98.671742	3-14N-14W: TD: 10496' 1320' FSL / 1328' FEL	--	--
X-5	WINGARD #3	262478	1798609	35° 43' 08.92" -98° 40' 42.29"	35.719146 -98.678415	3-14N-14W: TD: 10300' 2232' FNL / 1980' FWL	--	--
X-6	WINGARD #4	263455	1800062	35° 43' 18.68" -98° 40' 24.75"	35.721855 -98.673543	3-14N-14W: TD: 9910' 1241' FNL / 1873' FEL	--	--
X-7	KO KIPP #1-3-10XH	264474	1798315	35° 43' 28.64" -98° 40' 46.03"	35.724621 -98.679453	3-14N-14W: TD: 24747' 240' FNL / 1650' FWL	--	--
X-8	BOYD MILLER #2	255592	1800524	35° 42' 00.95" -98° 40' 18.49"	35.700264 -98.671804	4-14N-14W: TD: 10648' 1320' FSL / 1332' FEL	--	--
X-9	BOYD MILLER #4	255591	1797873	35° 42' 00.76" -98° 40' 50.64"	35.700212 -98.680734	4-14N-14W: TD: 10100' 1320' FSL / 1320' FWL	--	--
X-10	BOYD MILLER #3	258190	1800549	35° 42' 26.64" -98° 40' 18.41"	35.707401 -98.671780	4-14N-14W: TD: 10712' 1294' FNL / 1332' FEL	--	--
X-11	BOYD MILLER #1	258231	1797897	35° 42' 26.87" -98° 40' 50.57"	35.707465 -98.680713	4-14N-14W: TD: 10785' 1301' FNL / 1320' FWL	--	--
X-12	BOYD-MILLER #5-10	254932	1799046	35° 41' 54.32" -98° 40' 36.36"	35.698422 -98.676765	4-14N-14W: TD: 10859' 660' FSL / 2500' FWL	--	--

Certificate of Authorization No. 7318



Prepared By:
 PSLS
 14612 Bogert Parkway
 Oklahoma City, OK 73134

CURRENT REV.: 5

EXHIBIT: A (3 of 4)
SHEET: 8.5x14
SHL: 34-15N-14W
BHL-3: 10-14N-14W

PETRO LAND SERVICES SOUTH, LLC


14612 BOGERT PARKWAY, OKLA. CITY, OKLA. 73134 * OFFICE (405) 212-3108
Certificate of Authorization No. 7318



CONTINENTAL
RESOURCES, INC.
(OPERATOR)

CUSTER County Oklahoma
320' FNL-2060' FEL Section 34 Township 15N Range 14W I.M.

WELL: KO KIPP
3-34-3-10XHM

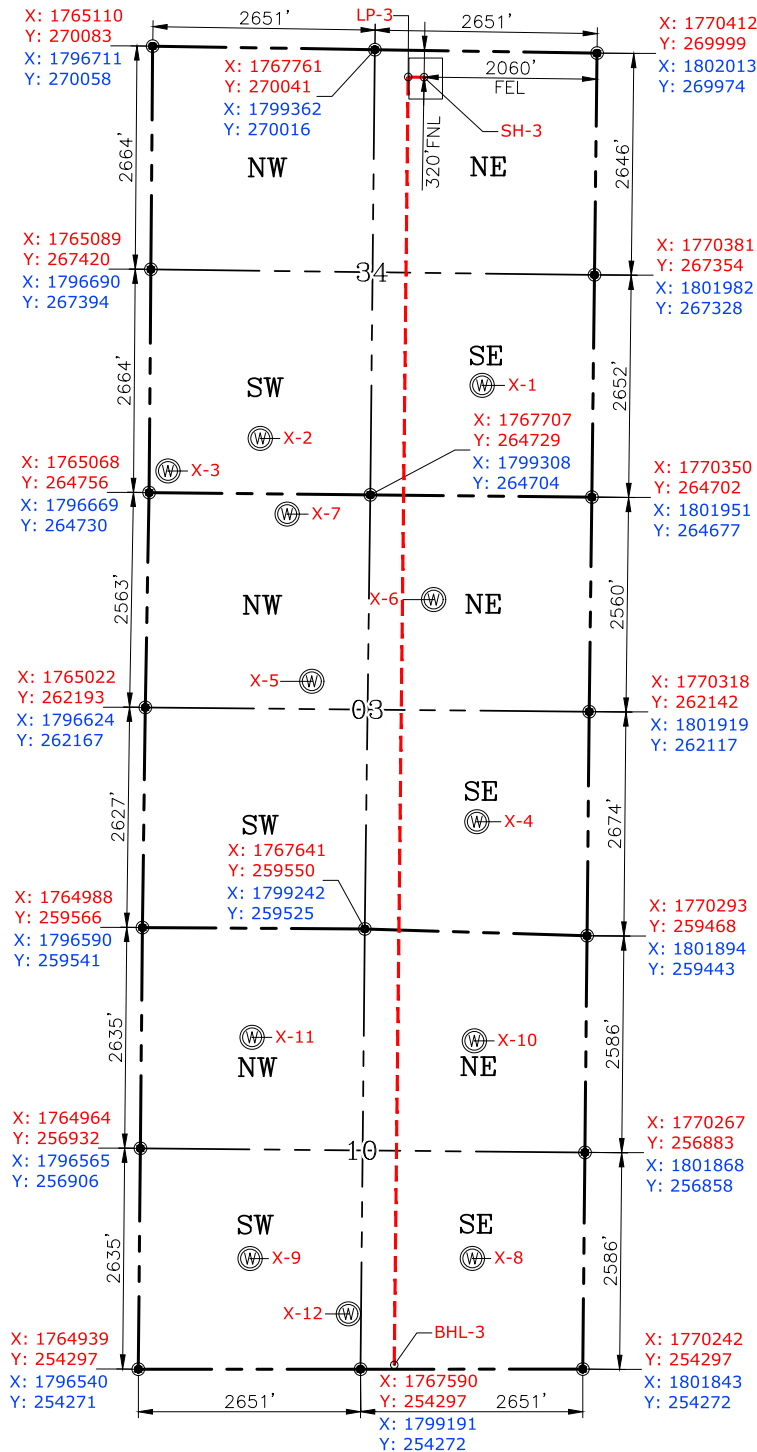

GPS DATUM
NAD-83
NAD-27
OK NORTH ZONE
US FEET
SCALE:
1" = 1800'

CURRENT REV.: 5

Date Drawn: 05-18-22

Please note that this location was staked on the ground under the supervision of a Licensed Professional Land Surveyor, but the accuracy of this survey is not guaranteed. Please contact PLS promptly if any inconsistency is determined. GPS data is observed from RTK-GPS. NOTE: X and Y data shown hereon for Section Corners may NOT have been surveyed on-the-ground, and further, does NOT represent a true Boundary Survey. Quarter Section distances may be assumed from a Government Survey Plat or assumed at a proportionate distance from opposing section corners, or occupation thereof, and may not have been measured on-the-ground, and further, does not represent a true Boundary Survey.

CERTIFICATE:

I, FRED A. SELENSKY, an Oklahoma Licensed Land Surveyor and an authorized agent of Petro Land Services South, LLC, do hereby certify to the information shown herein.



Oklahoma PLS No.1860 DATE 5-18-22

EXHIBIT: A (4 of 4)
SHEET: 8.5x14
SHL: 34-15N-14W
BHL-4: 10-14N-14W

PETRO LAND SERVICES SOUTH, LLC


14612 BOGERT PARKWAY, OKLA. CITY, OKLA. 73134 * OFFICE (405) 212-3108
Certificate of Authorization No. 7318



CONTINENTAL
RESOURCES, INC.
(OPERATOR)

CUSTER County Oklahoma
350' FNL-2060' FEL Section 34 Township 15N Range 14W I.M.

WELL: KO KIPP
4-34-3-10XHW

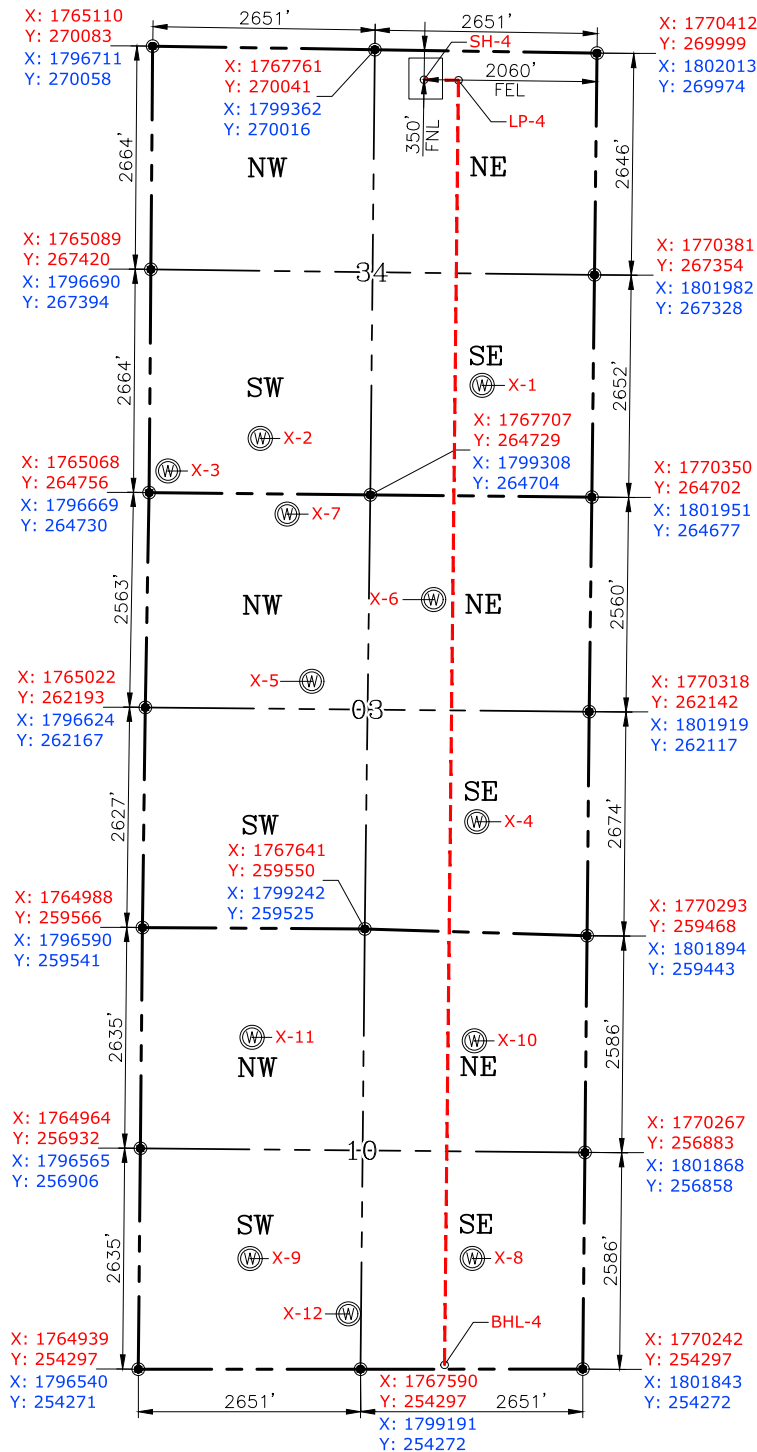

GPS DATUM
NAD-83
NAD-27
OK NORTH ZONE
US FEET
SCALE:
1" = 1800'

CURRENT REV.: 5

Date Drawn: 05-18-22

Please note that this location was staked on the ground under the supervision of a Licensed Professional Land Surveyor, but the accuracy of this survey is not guaranteed. Please contact PLS promptly if any inconsistency is determined. GPS data is observed from RTK-GPS. NOTE: X and Y data shown hereon for Section Corners may NOT have been surveyed on-the-ground, and further, does NOT represent a true Boundary Survey. Quarter Section distances may be assumed from a Government Survey Plat or assumed at a proportionate distance from opposing section corners, or occupation thereof, and may not have been measured on-the-ground, and further, does not represent a true Boundary Survey.

CERTIFICATE:

I, **FRED A. SELENSKY**, an Oklahoma Licensed Land Surveyor and an authorized agent of Petro Land Services South, LLC, do hereby certify to the information shown herein.



Oklahoma PLS No.1860 DATE 5-18-22

EXHIBIT: B
SHEET: 8.5x11
SHL: 34-15N-14W
BHL-3: 10-14N-14W
BHL-4: 10-14N-14W



PETRO LAND SERVICES SOUTH, LLC

14612 BOGERT PARKWAY, OKLA. CITY, OKLA. 73134 * OFFICE (405) 212-3108
Certificate of Authorization No. 7318



CONTINENTAL
RESOURCES, INC
(OPERATOR)

SH-3: 320' FNL-2060' FEL CUSTER County Oklahoma
SH-4: 350' FNL-2060' FEL Section 34 Township 15N Range 14W I.M.

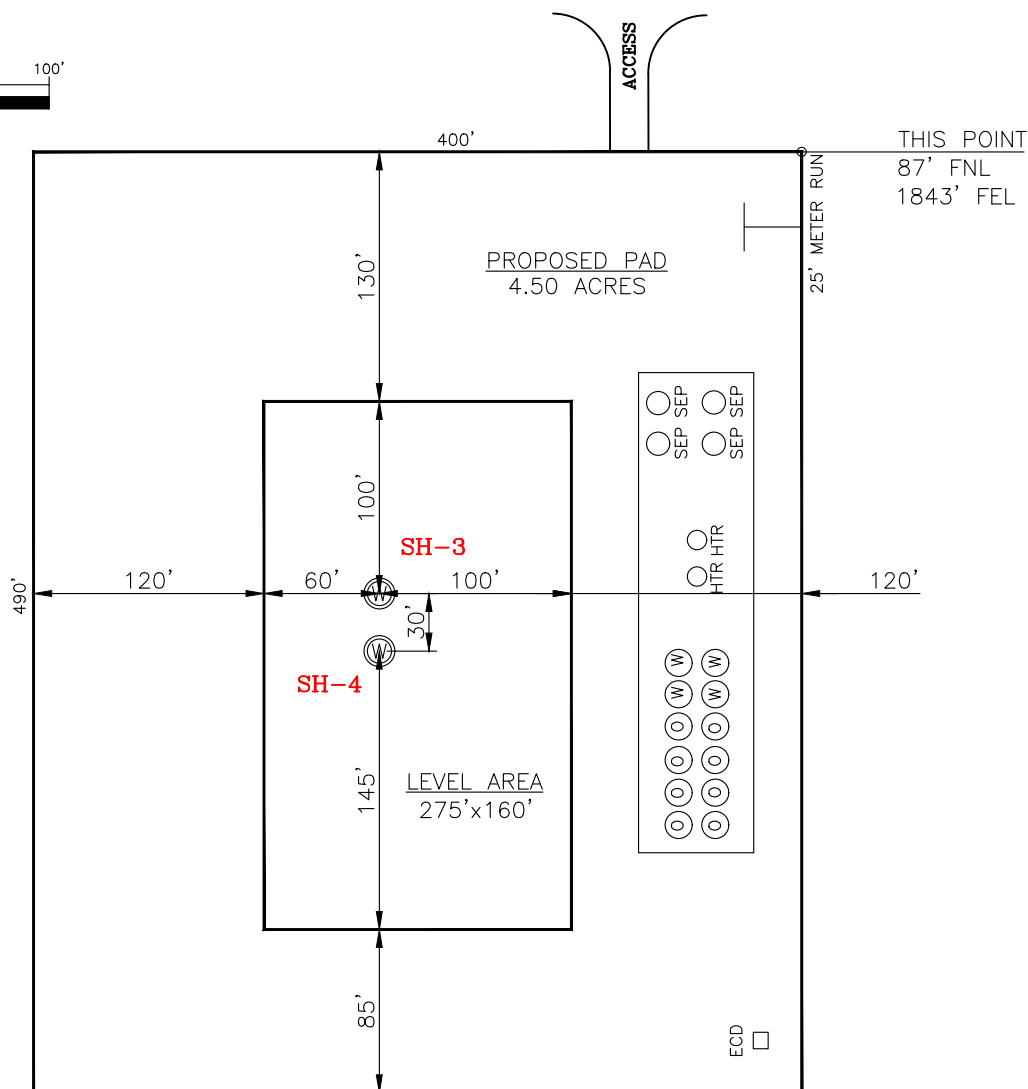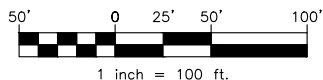

CURRENT REV.: 5

SH-3: KO KIPP 3-34-3-10XHM

DATUM: NAD-83

NORTHING: 269712

EASTING: 1768348

LAT: N35°44'20.48"

LONG: W98°40'27.94"

LAT: 35.739022°

LONG: -98.674427°

STATE PLANE
COORDINATES
(US FEET): NORTH

SH-4: KO KIPP 4-34-3-10XHW

DATUM: NAD-83

NORTHING: 269682

EASTING: 1768348

LAT: N35°44'20.18"

LONG: W98°40'27.93"

LAT: 35.738940°

LONG: -98.674426°

Operator: CONTINENTAL RESOURCES, INC.

Lease Name: --

Topography & Vegetation: Pasture Good Drill Site? Yes

Reference Stakes or Alternate Location Stakes Set: No

Best Accessibility to Location: From The North Line

Distance & Direction From Hwy. or Town: Leaving Thomas, head east for 3.23 miles & turn right on N-2420 Rd. Head south for 1.56 miles & turn left on E-0880 Rd. and head east for 0.62 miles to the proposed access road.

THE INFORMATION SHOWN
HEREIN IS FOR CONSTRUCTION
PURPOSES ONLY

Well SH-3: KO KIPP 3-34-3-10XHM

Well SH-4: KO KIPP 4-34-3-10XHW

Certificate of Authorization No. 7318


LANDING POINT, BOTTOM HOLE AND DRILL PATH
INFORMATION PROVIDED BY OPERATOR LISTED,
NOT SURVEYED.




Prepared By:
PSLS
14612 Bogert Parkway
Oklahoma City, OK 73134

(This Information Was Gathered With a GPS
Receiver With ±1 Foot Horiz./Vert. Accuracy
Certificate of Authorization No. 7318)

EXHIBIT: C
SHEET: 8.5x11
SHL: 34-15N-14W
BHL-3: 10-14N-14W
BHL-4: 10-14N-14W

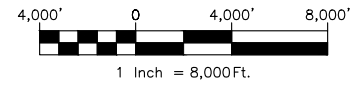

VICINITY MAP

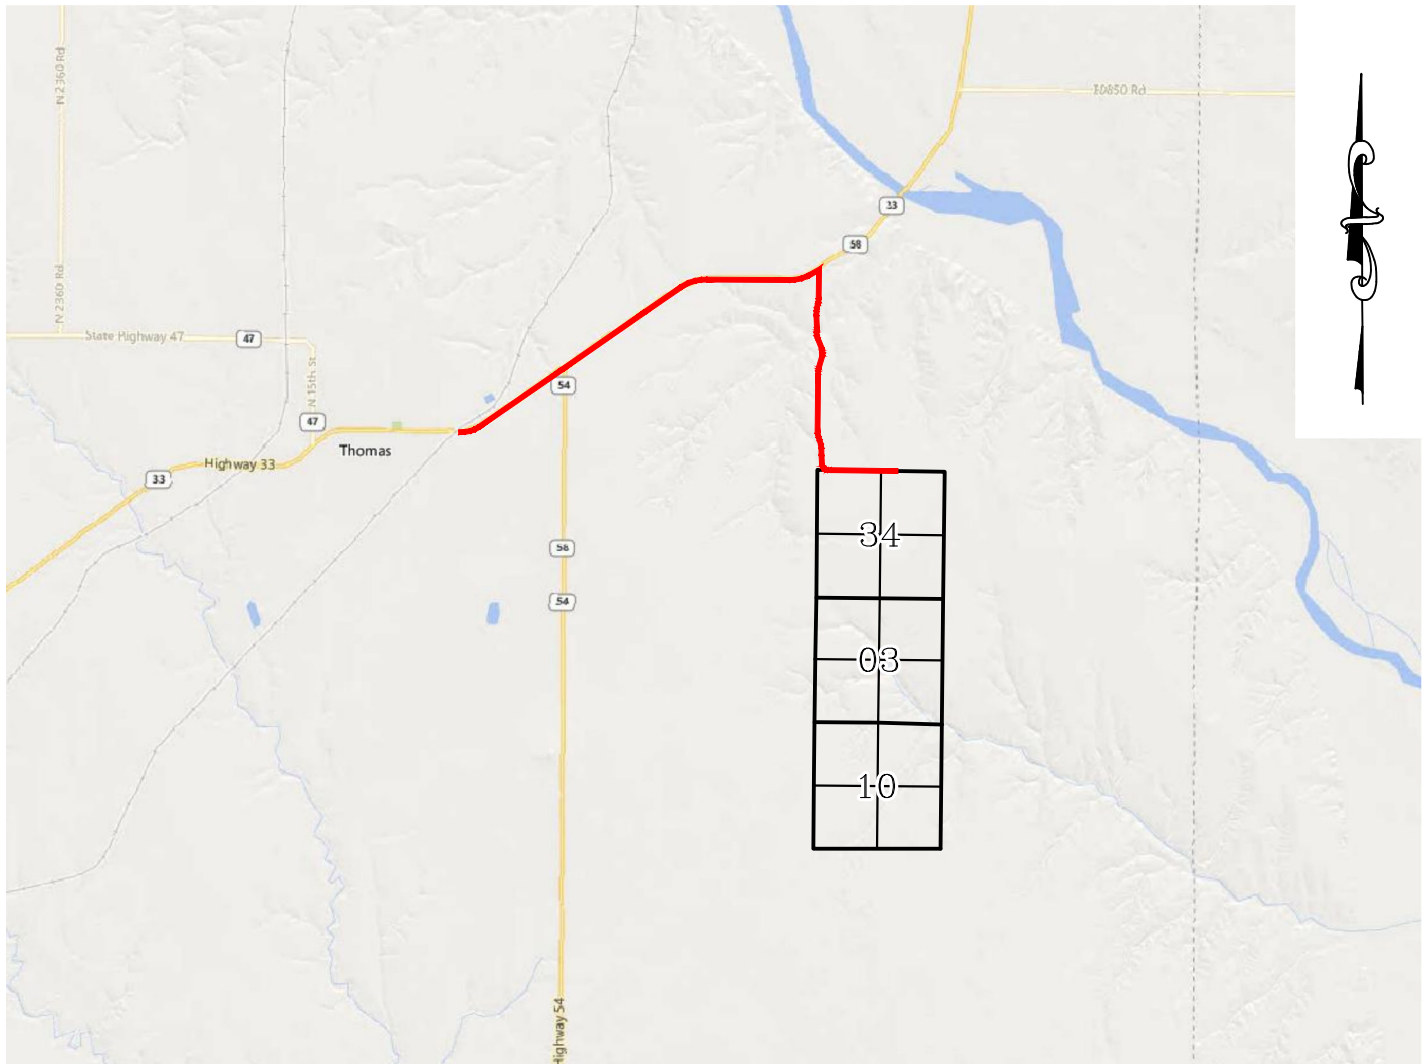

LEAVING THOMAS, HEAD EAST FOR 3.23 MILES & TURN RIGHT ON N-2420 RD. HEAD SOUTH FOR 1.56 MILES & TURN LEFT ON E-0880 RD. AND HEAD EAST FOR 0.62 MILES TO THE PROPOSED ACCESS ROAD.

CONTINENTAL RESOURCES, INC.

P.O. BOX 26900 OKLAHOMA CITY, OK 73126 * (T) 1-800-256-8955 (F) 405-234-9253



Prepared By:
Petro Land Services South
14612 Bogert Parkway
Oklahoma City, OK 73134

Section 34 Township 15N Range 14W I.M. Well SH-3: KO KIPP 3-34-3-10XHM
County CUSTER State OK Well SH-4: KO KIPP 4-34-3-10XHW
Operator CONTINENTAL RESOURCES, INC.

EXHIBIT: D
 SHEET: 8.5x11
 SHL: 34-15N-14W
 BHL-3: 10-14N-14W
 BHL-4: 10-14N-14W



Well SH-3: KO KIPP 3-34-3-10XHM
 Well SH-4: KO KIPP 4-34-3-10XHW

FACING NORTH



FACING SOUTH



CURRENT REV.: 5

Prepared By:  PSLS 14612 Bogert Parkway, Oklahoma City, OK 73134	TERRAIN	DRAWN BY:	HDG	SCALE:	N.T.S.
		CHECKED BY:	MJL	JOB No.:	--
		APPROVED BY:	--	DWG. NO.:	TERRAIN-1
		DATE ISSUED:	05-18-22	SHEET:	1 OF 2

EXHIBIT: E
 SHEET: 8.5x11
 SHL: 34-15N-14W
 BHL-3: 10-14N-14W
 BHL-4: 10-14N-14W



Well SH-3: KO KIPP 3-34-3-10XHM

Well SH-4: KO KIPP 4-34-3-10XHW

FACING EAST



FACING WEST



CURRENT REV.: 5


Prepared By:  PSLS 14612 Bogert Parkway, Oklahoma City, OK 73134	TERRAIN	DRAWN BY:	HDG	SCALE:	N.T.S.
		CHECKED BY:	MJL	JOB No.:	--
		APPROVED BY:	--	DWG. NO.:	TERRAIN-2
		DATE ISSUED:	05-18-22	SHEET:	2 OF 2

EXHIBIT: F
SHEET: 8.5x11
SHL: 34-15N-14W
BHL-3: 10-14N-14W
BHL-4: 10-14N-14W




Well SH-3: KO KIPP 3-34-3-10XHM
Well SH-4: KO KIPP 4-34-3-10XHW

PROPOSED ACCESS ROAD = 79' | 4.79 RODS (TOTAL)

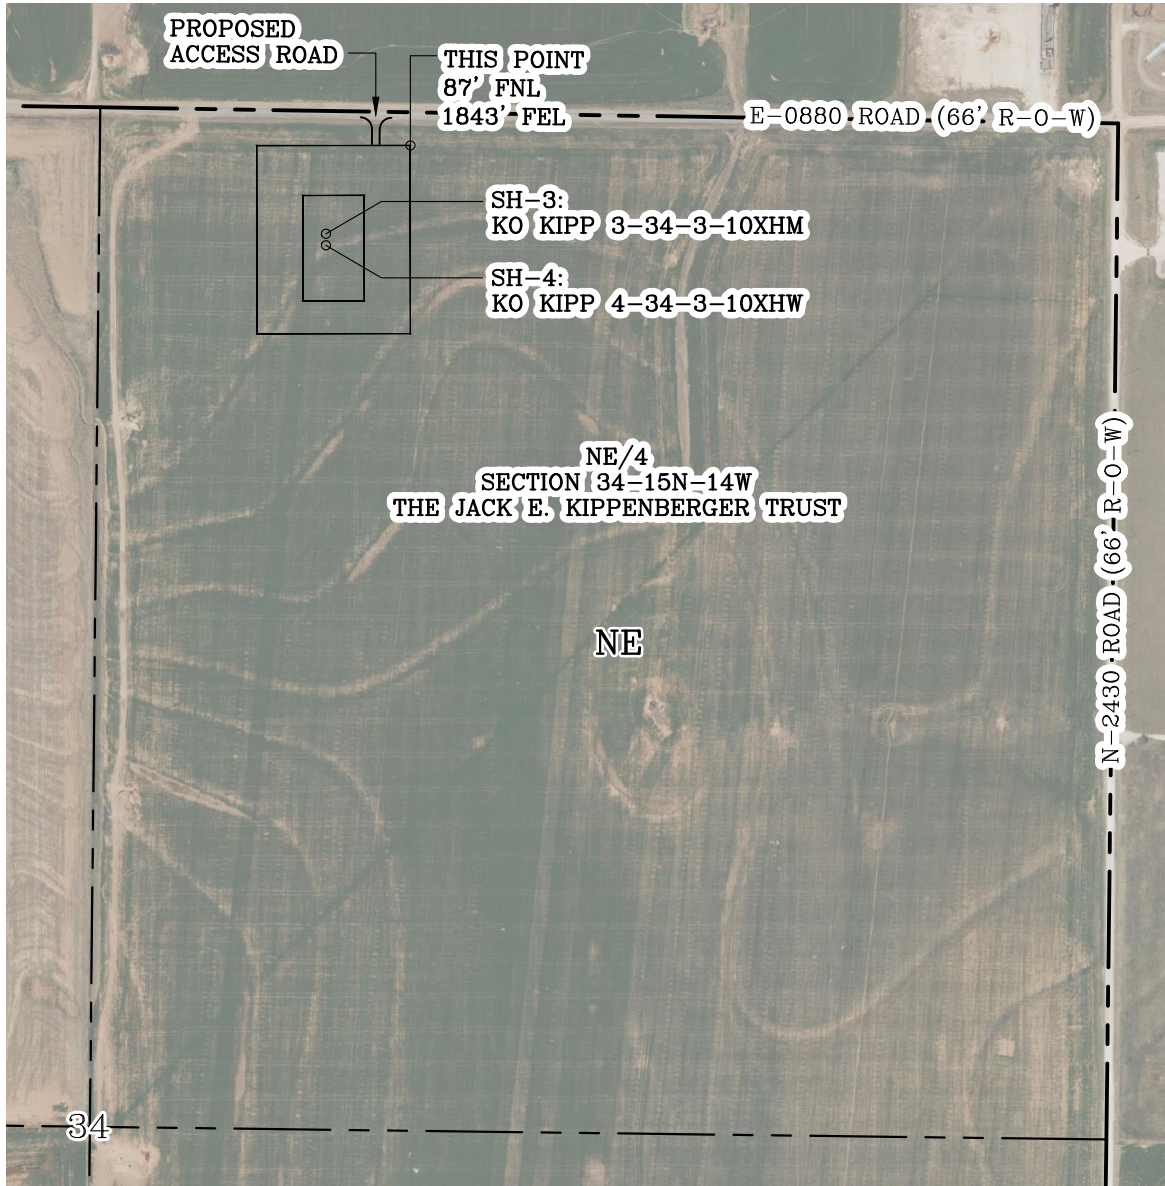

GPS DATUM - NAD83, OK NORTH ZONE
US FEET SCALE: 1" = 500'

Section 34 Township 15N Range 14W I.M.
County CUSTER State OK
Operator CONTINENTAL RESOURCES, INC.

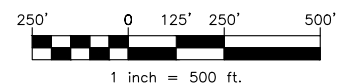

CURRENT REV.: 5

Prepared By:  PSLS 14612 Bogert Parkway. Oklahoma City, OK 73134	AERIAL PLAT	DRAWN BY:	HDG	SCALE:	1" = 500'
		CHECKED BY:	MJL	JOB No.:	--
		APPROVED BY:	--	DWG. NO.:	AERIAL-1
		DATE ISSUED:	05-18-22	SHEET:	1 OF 4


EXHIBIT: G
SHEET: 8.5x11
SHL: 34-15N-14W
BHL-3: 10-14N-14W
BHL-4: 10-14N-14W

E-0880 Road

NE/4
SECTION 34-15N-14W
THE JACK E. KIPPENBERGER TRUST

ACCESS ROAD TO
KO KIPP 3-34-3-10XHM
KO KIPP 4-34-3-10XHW

GPS DATUM - NAD83, OK NORTH ZONE
US FEET SCALE: 1" = 40'

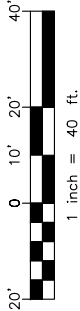



PROPOSED ACCESS ROAD = 79' | 4.79 RODS (TOTAL)

Well SH-3: KO KIPP 3-34-3-10XHM

Well SH-4: KO KIPP 4-34-3-10XHW

* THIS PROPOSED LEASE ROAD PLAT DOES NOT REPRESENT A TRUE BOUNDARY SURVEY.

* THE FOOTAGES AND TIES SHOWN HEREON ARE FROM LINES OF OCCUPATION AND MAY NOT BE FROM ACTUAL PROPERTY CORNERS.

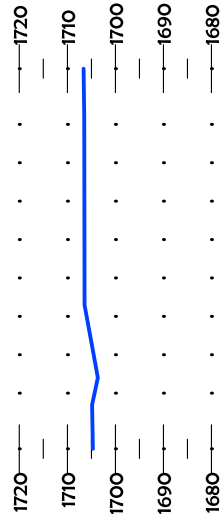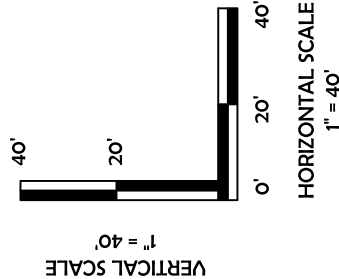

CURRENT REV.: 5

Prepared By:

PSLS
14612 Bogert Parkway
Oklahoma City, OK 73134



P.O. Box 26900
Oklahoma City
Oklahoma, 73126
(T) 1-800-256-8955
(F) 405-234-9253

LEASE ROAD
PLAN &
PROFILE


DRAWN BY:	HDG	SCALE:	AS NOTED
CHECKED BY:	MJL	JOB No.:	--
APPROVED BY:	--	DWG. NO.:	P&P
DATE ISSUED:	05-18-22	SHEET:	2 OF 4

EXHIBIT: H
SHEET: 8.5x11
SHL: 34-15N-14W
BHL-3: 10-14N-14W
BHL-4: 10-14N-14W



Well SH-3: KO KIPP 3-34-3-10XHM

Well SH-4: KO KIPP 4-34-3-10XHW

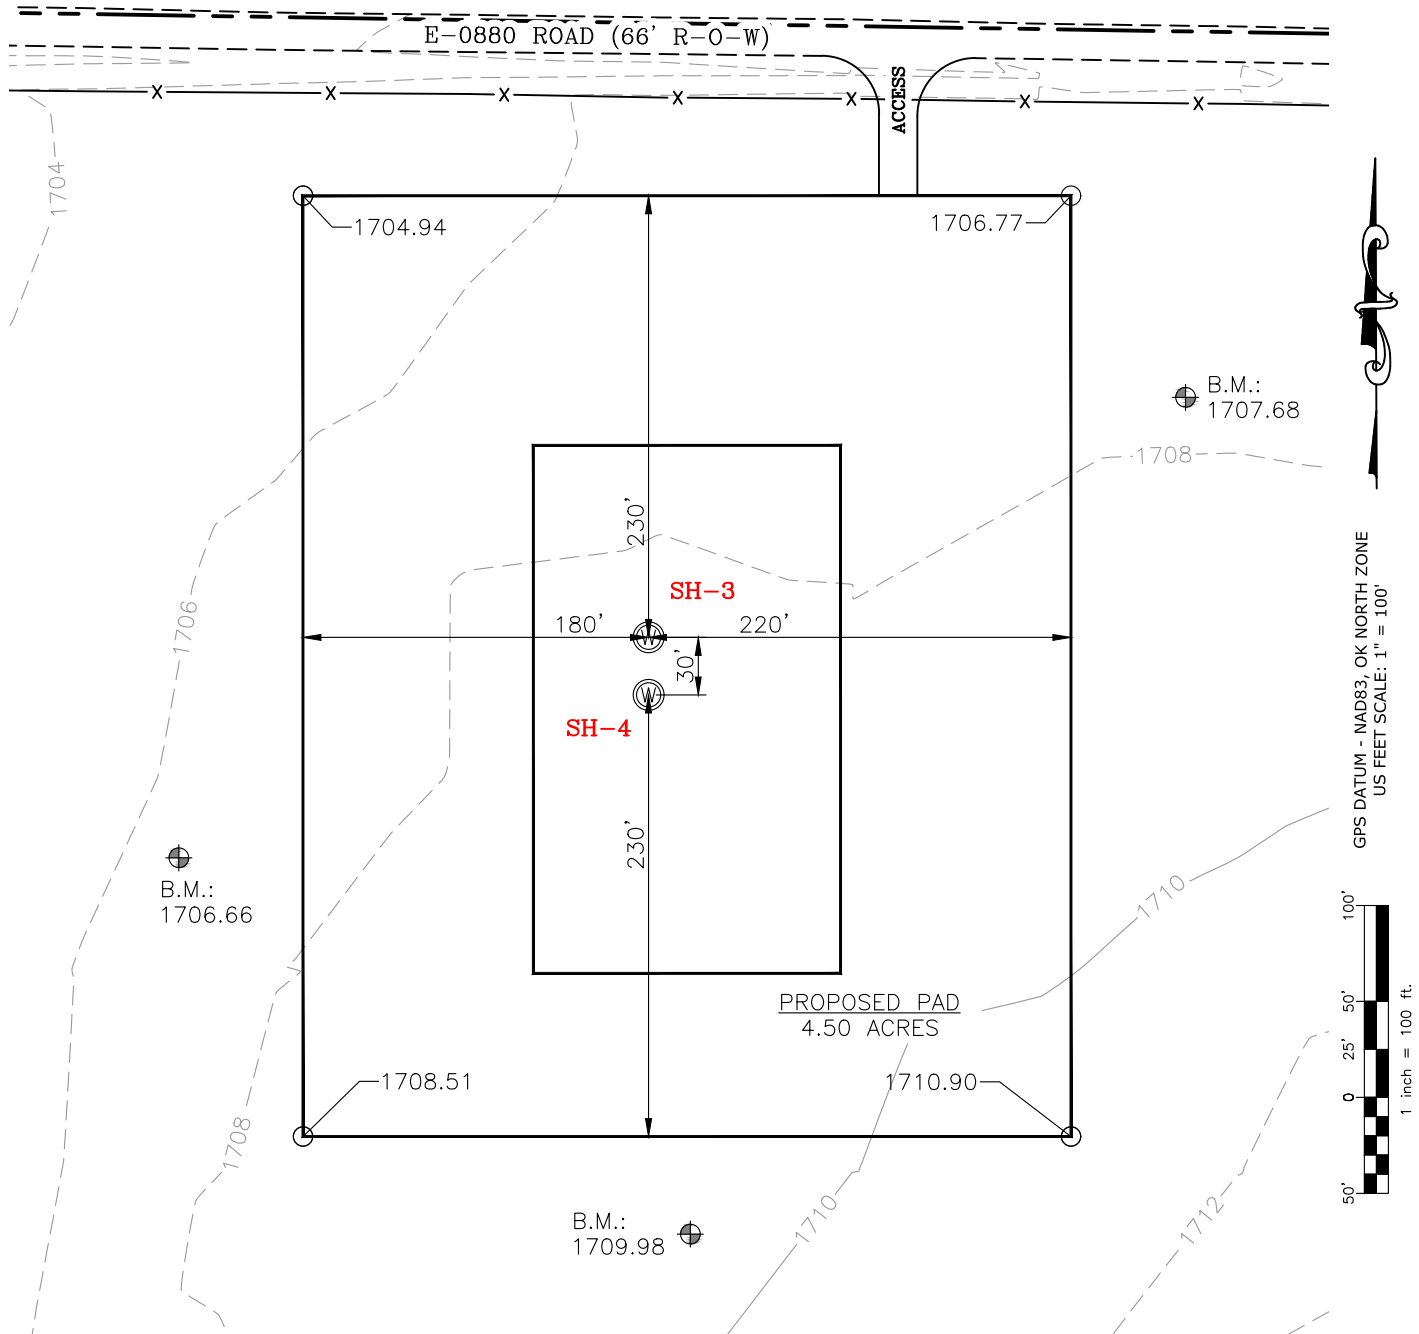

CURRENT REV.: 5

Prepared By:  PSLS 14612 Bogert Parkway. Oklahoma City, OK 73134	EXISTING GRADING PLAN	DRAWN BY:	HDG	SCALE:	1" = 100'
		CHECKED BY:	MJL	JOB No.:	--
		APPROVED BY:	--	DWG. NO.:	EX-GR.
		DATE ISSUED:	05-18-22	SHEET:	3 OF 4


EXHIBIT: I
 SHEET: 8.5x11
 SHL: 34-15N-14W
 BHL-3: 10-14N-14W
 BHL-4: 10-14N-14W



Well SH-3: KO KIPP 3-34-3-10XHM

Well SH-4: KO KIPP 4-34-3-10XHW

TOTAL PROPOSED DISTURBED AREA: 5.30 ACRES

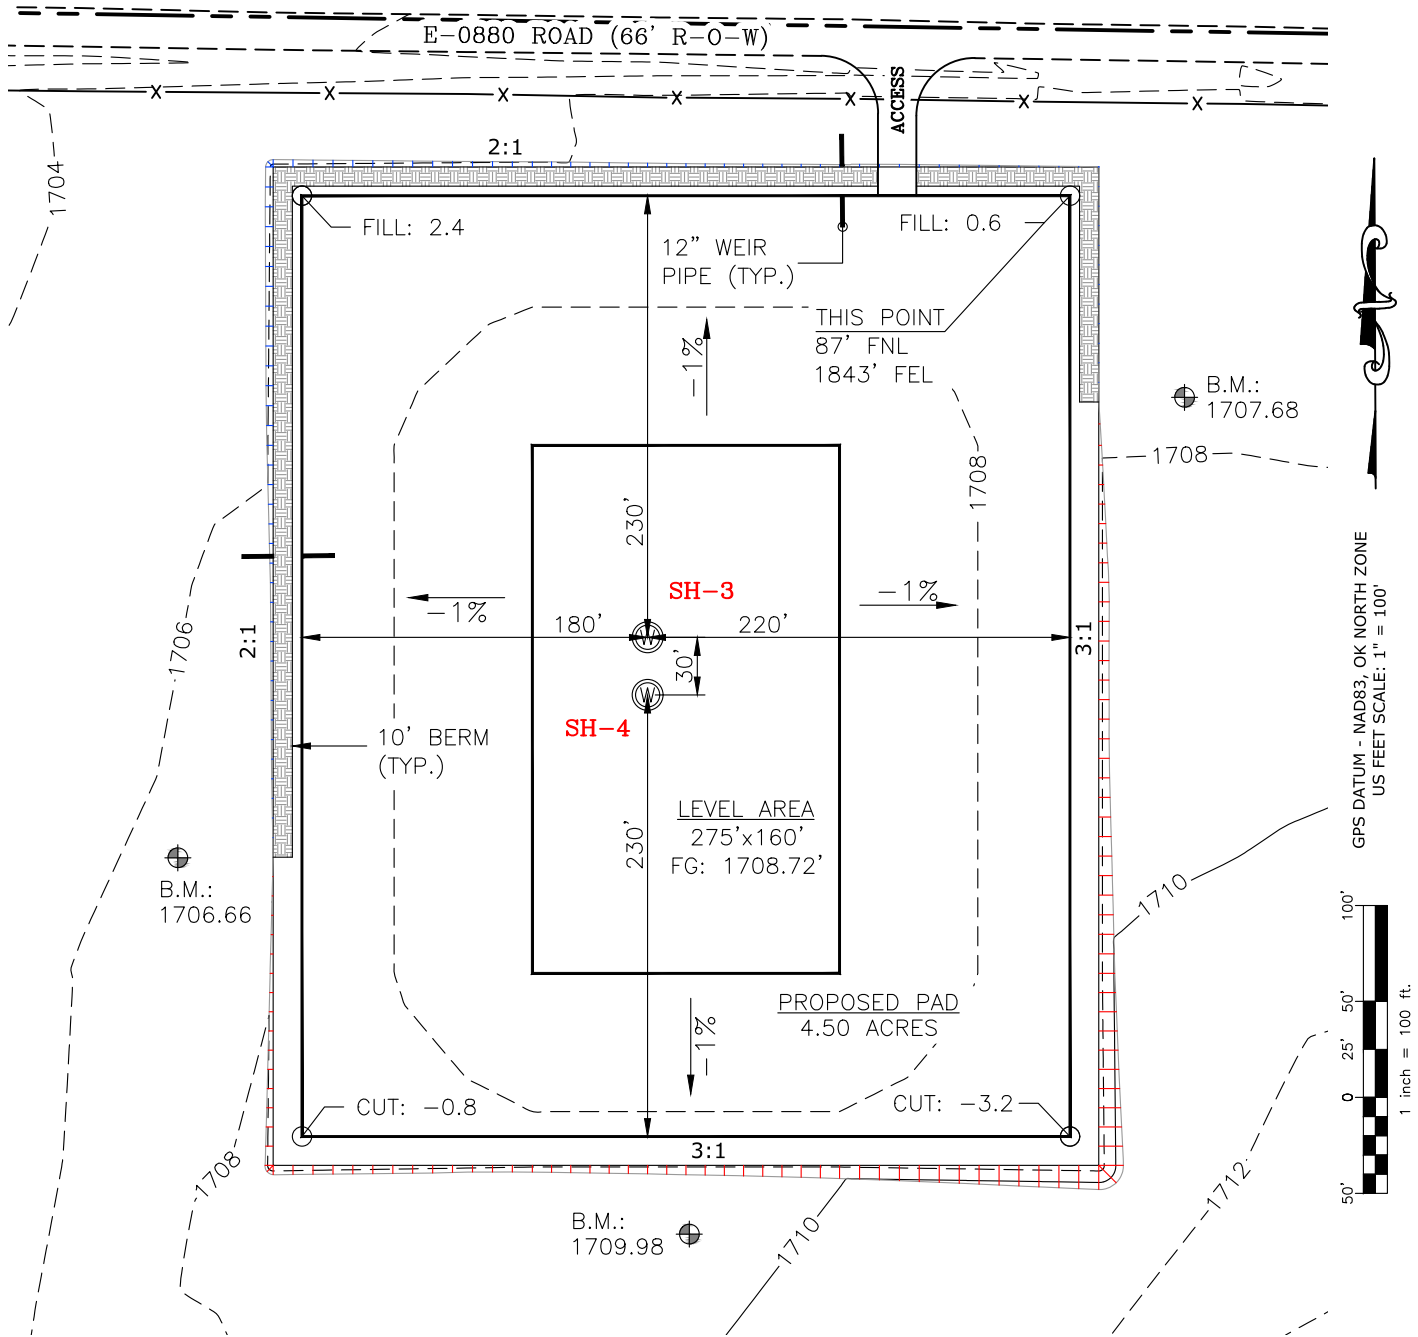

CUT VOLUME 2364.25 CU. YD. | 6" OF STRIPPED TOP SOIL: 4,278.44 CU. YD.
 FILL VOLUME 2367.02 CU. YD. | BERM LENGTH: 872' (584.24 CU. YD.)

(CUT/FILL VOLUMES DO NOT INCLUDE 6" OF STRIPPED TOP SOIL)

CURRENT REV.: 5

Prepared By: PSLS 14612 Bogert Parkway, Oklahoma City, OK 73134	PROPOSED GRADING PLAN	DRAWN BY:	HDG	SCALE:	1" = 100'
		CHECKED BY:	MJL	JOB No.:	--
		APPROVED BY:	--	DWG. NO.:	PRO-GR.
		DATE ISSUED:	05-18-22	SHEET:	4 OF 4


EXHIBIT "A"

TABLE OF QUANTITIES

DISTURBED AREA = 5.30 ACRES
ACCESS ROAD = ±79'

LOCATED ON THE LANDS OF:
THE JACK E. KIPPENBERGER TRUST

NE/4 SEC 34-15N-14W
CUSTER COUNTY, OKLAHOMA

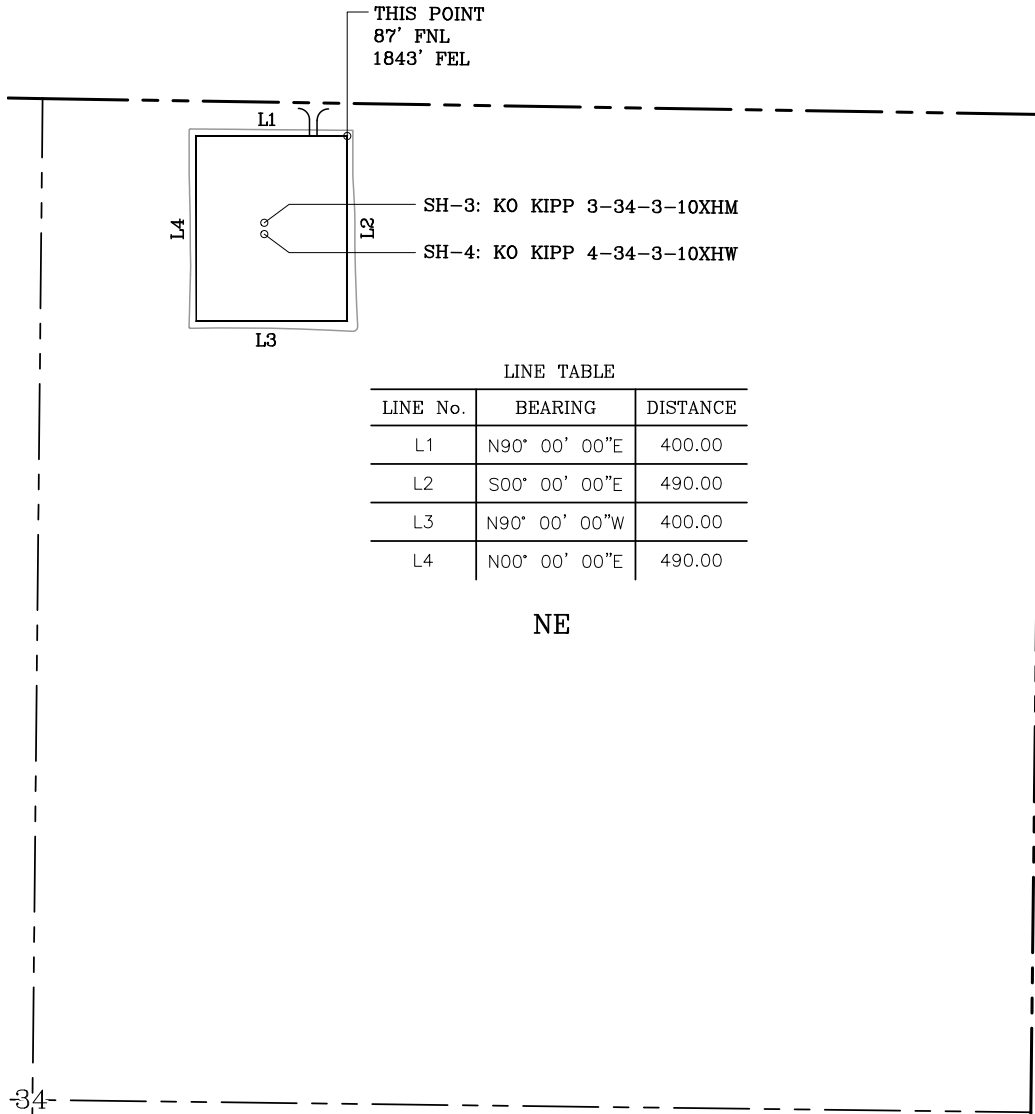

LINE TABLE

LINE No.	BEARING	DISTANCE
L1	N90° 00' 00"E	400.00
L2	S00° 00' 00"E	490.00
L3	N90° 00' 00"W	400.00
L4	N00° 00' 00"E	490.00

NE


GENERAL NOTES:

- THIS IS NOT A BOUNDARY SURVEY.
- THIS SURVEY DOES NOT GUARANTEE TITLE OR OWNERSHIP.

LEGEND

PROPOSED WELL PAD PROPOSED DISTURBED AREA

SECTION LINE
QUARTER SECTION LINE

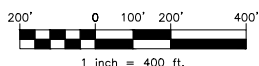

GPS DATUM -
NAD83, OK NORTH ZONE
US FEET SCALE: 1" = 400'

PREPARED BY:



PSLS
14612 BOGERT PARKWAY
Oklahoma City, OK 73134

Drawn By: HDG Date: 05-18-22

Checked By: MJL Scale: 1" = 400'

Sheet Size: 8.5x14 Sheet No. 1 of 1

REV.	Description	Date
2	REV'D WELL NAMES/BHLS	04-22-22
3	MOVED PAD EAST	04-27-22
4	UPDATED WELL ID'S	04-29-22
5	REV'D KO KIPP 3 BHL	05-18-22