

API NUMBER: 011 24308

OKLAHOMA CORPORATION COMMISSION
OIL & GAS CONSERVATION DIVISION
P.O. BOX 52000
OKLAHOMA CITY, OK 73152-2000
(Rule 165:10-3-1)

Approval Date: 03/11/2022
Expiration Date: 09/11/2023

Multi Unit Oil & Gas

PERMIT TO DRILL

WELL LOCATION: Section: 32 Township: 15N Range: 13W County: BLAINE

SPOT LOCATION: SE SW SE SE FEET FROM QUARTER: FROM SOUTH FROM EAST
SECTION LINES: 280 900

Lease Name: WATSON NORTH FEDERAL Well No: 3-5-8-17XHM Well will be 280 feet from nearest unit or lease boundary.
Operator Name: CONTINENTAL RESOURCES INC Telephone: 4052349797; 4052349000; OTC/OCC Number: 3186 0

CONTINENTAL RESOURCES INC
PO BOX 268870
OKLAHOMA CITY, OK 73126-8870

OTTO FREDERICK III NICOLAI & LACINDA A NICOLAI
94822 N 2495 ROAD
GEARY OK 73040-4040

Formation(s) (Permit Valid for Listed Formations Only):

Name	Code	Depth
1 MISSISSIPPIAN	359MSSP	12497

Spacing Orders: 719951
653428
654234

Location Exception Orders: No Exceptions Increased Density Orders: No Density

Pending CD Numbers: 202200503
202200501
202200499
202200498
202200497

Working interest owners' notified: ***

Special Orders: No Special

Total Depth: 27961 Ground Elevation: 1500

Surface Casing: 1500

Depth to base of Treatable Water-Bearing FM: 80

Deep surface casing has been approved

Under Federal Jurisdiction: Yes
Fresh Water Supply Well Drilled: No
Surface Water used to Drill: Yes

Approved Method for disposal of Drilling Fluids:

D. One time land application -- (REQUIRES PERMIT) PERMIT NO: 22-38066
H. (Other) SEE MEMO

PIT 1 INFORMATION

Type of Pit System: CLOSED Closed System Means Steel Pits

Type of Mud System: WATER BASED

Chlorides Max: 8000 Average: 5000

Is depth to top of ground water greater than 10ft below base of pit? Y

Within 1 mile of municipal water well? N

Wellhead Protection Area? N

Pit is located in a Hydrologically Sensitive Area.

Category of Pit: C

Liner not required for Category: C

Pit Location is: ALLUVIAL

Pit Location Formation: alluvium

PIT 2 INFORMATION

Type of Pit System: CLOSED Closed System Means Steel Pits

Type of Mud System: OIL BASED

Chlorides Max: 300000 Average: 200000

Is depth to top of ground water greater than 10ft below base of pit? Y

Within 1 mile of municipal water well? N

Wellhead Protection Area? N

Pit is located in a Hydrologically Sensitive Area.

Category of Pit: C

Liner not required for Category: C

Pit Location is: ALLUVIAL

Pit Location Formation: ALLUVIUM

This permit does not address the right of entry or settlement of surface damages. The duration of this permit is 18 MONTHS, except as otherwise provided by Rule 165: 10-3-1. Rule 165: 10-3-4 (c) (7) (e) - The Operator shall give 24 Hours notice by telephone to the appropriate District Office of the Conservation Division as to when Surface Casing will be run.

MULTI UNIT HOLE 1					
Section: 17	Township: 14N	Range: 13W	Meridian: IM	Total Length: 15252	
	County: BLAINE			Measured Total Depth: 27961	
Spot Location of End Point: SW	SE	SW	SE	True Vertical Depth: 13295	
Feet From: SOUTH		1/4 Section Line: 50		End Point Location from	
Feet From: EAST		1/4 Section Line: 1760		Lease, Unit, or Property Line: 50	

NOTES:	
Category	Description
DEEP SURFACE CASING	[2/24/2022 - GB1] - APPROVED; NOTIFY OCC FIELD INSPECTOR IMMEDIATELY OF ANY LOSS OF CIRCULATION OR FAILURE TO CIRCULATE CEMENT TO SURFACE ON ANY CONDUCTOR OR SURFACE CASING
HYDRAULIC FRACTURING	[2/24/2022 - GB1] - OCC 165:10-3-10 REQUIRES: 1) NOTICE SHALL BE GIVEN AT LEAST 5 BUSINESS DAYS PRIOR TO COMMENCEMENT OF HYDRAULIC FRACTURING OPERATIONS ON A HORIZONTAL WELL TO OPERATORS PRODUCING WELLS WITHIN 1 MILE OF THE COMPLETION INTERVAL OF THE SUBJECT WELL. THE NOTICE TO SUCH OPERATORS SHALL CONTAIN THE INFORMATION IN FORM 6000NOO. IF THE HYDRAULIC FRACTURING OPERATIONS SCHEDULE CHANGES AFTER NOTICE HAS BEEN PROVIDED, RESULTING IN A DELAY OF OPERATIONS OF MORE THAN 5 DAYS FROM THE INITIAL NOTICE, NEW NOTICE IS REQUIRED TO BE GIVEN; 2) NOTICE WILL BE GIVEN TO THE OCC CENTRAL OFFICE AND LOCAL DISTRICT OFFICES AT LEAST 48 HOURS PRIOR TO COMMENCEMENT OF HYDRAULIC FRACTURING OPERATIONS. FORM 6000NHF SHALL BE USED AND IS FOUND AT THIS LINK: OCCWEB.COM/OG/OGFORMS.HTML; AND, 3) THE CHEMICAL DISCLOSURE OF HYDRAULIC FRACTURING INGREDIENTS FOR ALL WELLS IS TO BE REPORTED TO FRACFOCUS WITHIN 60 DAYS AFTER THE CONCLUSION OF HYDRAULIC FRACTURING OPERATIONS, FOUND AT FRACFOCUS.ORG
INTERMEDIATE CASING	[2/24/2022 - GB1] - DUE TO THE KNOWN POTENTIAL RISK OF ENCOUNTERING AN OVER-PRESSURED ZONE IN THE MORROW SERIES IN THIS AREA, THE TECHNICAL MANAGER RECOMMENDS SETTING AN INTERMEDIATE STRING OF CASING IMMEDIATELY ABOVE THE MORROW SERIES
MEMO	[2/24/2022 - GB1] - CLOSED SYSTEM=STEEL PITS PER OPERATOR REQUEST, OBM RETURNED TO VENDOR, CUTTINGS PERMITTED PER DISTRICT
PENDING CD - 202200497	[3/10/2022 - GB1] - (I.O.) 5, 8 & 17-14N-13W X719951 MSSP 5-14N-13W X653428 MSSP 8-14N-13W X654234 MSSP 17-14N-13W COMPL INT (5-14N-13W) NCT 150' FNL, NCT 0' FSL, NCT 330' FEL COMPL INT (8-14N-13W) NCT 0' FNL, NCT 0' FSL, NCT 330' FEL COMPL INT (17-14N-13W) NCT 0' FNL, NCT 150' FSL, NCT 330' FEL CONTINENTAL RESOURCES INC REC 3/8/2022 (HUBER)
PENDING CD - 202200498	[3/10/2022 - GB1] - (I.O.) 5, 8, & 17-14N-13W EST MULTIUNIT HORIZONTAL WELL X719951 MSSP 5-14N-13W X653428 MSSP 8-14N-13W X654234 MSSP 17-14N-13W 33% 5-14N-13W 34% 8-14N-13W 33% 17-14N-13W CONTINENTAL RESOURCES INC REC 3/8/2022 (HUBER)
PENDING CD - 202200499	[3/10/2022 - GB1] - 5-14N-13W X719951 MSSP 1 WELL NO OP NAMED REC 3/8/2022 (HUBER)
PENDING CD - 202200501	[3/10/2022 - GB1] - 8-14N-13W X653428 MSSP 1 WELL NO OP NAMED REC 3/8/2022 (HUBER)

This permit does not address the right of entry or settlement of surface damages. The duration of this permit is 18 MONTHS, except as otherwise provided by Rule 165: 10-3-1. Rule 165: 10-3-4 (c) (7) (e) - The Operator shall give 24 Hours notice by telephone to the appropriate District Office of the Conservation Division as to when Surface Casing will be run.

PENDING CD - 202200503	[3/10/2022 - GB1] - 17-14N-13W X654234 MSSP 1 WELL NO OP NAMED REC 3/8/2022 (HUBER)
SPACING - 653428	[3/10/2022 - GB1] - (640) 8-14N-13W VAC 123117 MSCST, OTHERS VAC OTHERS EST OTHERS EXT 129672/648711/581995 MSSP, OTHERS
SPACING - 654234	[3/10/2022 - GB1] - (640) 17-14N-13W VAC 123117 MSCST EXT 648711/581995 MSSP, OTHERS
SPACING - 719951	[3/10/2022 - GB1] - (640) 5-14N-13W VAC 123117 MSCST EXT 653428 MSSP, OTHER

This permit does not address the right of entry or settlement of surface damages. The duration of this permit is 18 MONTHS, except as otherwise provided by Rule 165: 10-3-1. Rule 165: 10-3-4 (c) (7) (e) - The Operator shall give 24 Hours notice by telephone to the appropriate District Office of the Conservation Division as to when Surface Casing will be run.

EXHIBIT: A (1 of 4)
SHEET: 8.5x11
SHL: 32-15N-13W
BHL-3: 17-14N-13W



WELL PAD ID:
757AF769-D509-19D2-2216-28FB1A01689D
SH-3-ID: S9KIG80ER8

COVER SHEET

CONTINENTAL RESOURCES, INC.

P.O. BOX 26900 OKLAHOMA CITY, OK 73126 * (T) 1-800-256-8955 (F) 405-234-9253

Section 32 Township 15N Range 13W I.M.

WATSON NORTH FEDERAL
SH-3: 3-5-8-17XHM

County BLAINE State OK

Operator CONTINENTAL RESOURCES, INC.

NAD-83

POINT	WELL NAME	NORTHING	EASTING	LATITUDE LONGITUDE	LATITUDE LONGITUDE		EXISTING ELEVATION	DESIGN ELEVATION
SH-3	WATSON NORTH FEDERAL 3-5-8-17XHM	264829	1790483	35° 43' 33.62" -98° 35' 59.07"	35.726005 -98.599742	280' FSL / 900' FEL (SE/4 SW/4 SE/4 SEC 32)	1499.93'	1500.50'
LP-3	LANDING POINT	264499	1790381	35° 43' 30.36" -98° 36' 00.29"	35.725099 -98.600080	50' FNL / 1000' FEL (NE/4 SEC 5)	--	--
PI-1	POINT OF INTERSECT	260656	1790359	35° 42' 52.34" -98° 36' 00.26"	35.714540 -98.600072	1320' FSL / 1000' FEL (SE/4 SEC 5)	--	--
PI-2	POINT OF INTERSECT	259330	1789586	35° 42' 39.19" -98° 36' 09.53"	35.710885 -98.602648	0' FSL / 1760' FEL (SE/4 SEC 5)	--	--
BHL-3	BOTTOM HOLE LOCATION	248831	1789517	35° 40' 55.35" -98° 36' 09.59"	35.682043 -98.602663	50' FSL / 1760' FEL (SE/4 SEC 17)	--	--
X-1	NICOLAI #1	263293	1790054	35° 43' 18.41" -98° 36' 04.16"	35.721780 -98.601156	5-14N-13W: TD: 3035' 1258' FNL / 1320' FEL	--	--
X-2	NICOLAI #1-X	263293	1790004	35° 43' 18.40" -98° 36' 04.77"	35.721778 -98.601324	5-14N-13W: TD: 11200' 1259' FNL / 1370' FEL	--	--
X-3	MARY #1-5	263657	1787656	35° 43' 21.86" -98° 36' 33.27"	35.722738 -98.609242	5-14N-13W: TD: 11500' 909' FNL / 1550' FWL	--	--
X-4	BRANSON #1-5	262933	1787100	35° 43' 14.66" -98° 36' 39.96"	35.720740 -98.611099	5-14N-13W: TD: 11432' 1637' FNL / 1000' FWL	--	--
X-5	JOHNSTON #1-8	257995	1788751	35° 42' 25.93" -98° 36' 19.56"	35.707202 -98.605433	8-14N-13W: TD: 11252' 1330' FNL / 2591' FEL	--	--
X-6	LOOSE #1-8	257341	1787376	35° 42' 19.38" -98° 36' 36.18"	35.705383 -98.610051	8-14N-13W: TD: 11750' 1974' FNL / 1320' FWL	--	--
X-7	DONALD #1-8	257341	1787376	35° 42' 19.38" -98° 36' 36.18"	35.705383 -98.610051	8-14N-13W: TD: 9750' 1974' FNL / 1320' FWL	--	--
X-8	WATSON NORTH #1-8-17XH	259167	1787720	35° 42' 37.46" -98° 36' 32.15"	35.710405 -98.608930	8-14N-13W: TD: 23907' 150' FNL / 1650' FWL	--	--
X-9	JOHNSTON #1-17	251294	1787332	35° 41' 19.57" -98° 36' 36.26"	35.688770 -98.610072	17-14N-13W: TD: 11900' 2490' FSL / 1320' FWL	--	--
X-10	MILLER #1-17	250486	1789088	35° 41' 11.69" -98° 36' 14.91"	35.686581 -98.604143	17-14N-13W: TD: 10600' 1700' FSL / 2201' FEL	--	--
X-11	USA #1-17	252719	1789973	35° 41' 33.83" -98° 36' 04.35"	35.692731 -98.601207	17-14N-13W: TD: 10550' 1302' FNL / 1331' FEL	--	--

REVISIONS

No.	DATE	STAKED	BY	DESCRIPTION	COMMENTS
00	11-09-21	**--**--21	HDG	ISSUED FOR APPROVAL	--
01	12-01-21	**--**--21	HDG	REV'D DRILL PATH/BLM ACREAGE	REV'D SHEETS A1 & A2

Certificate of Authorization No. 7318



Prepared By:
PSLS
14612 Hertz Quail Springs
Pkwy.
Oklahoma City, OK 73134

EXHIBIT: A (2 of 4)
 SHEET: 8.5x11
 SHL: 32-15N-13W
 BHL-3: 17-14N-13W



WELL PAD ID:
 757AF769-D509-19D2-2216-28FB1A01689D
 SH-3-ID: S9KIG80ER8

COVER SHEET CONTINUED...

CONTINENTAL RESOURCES, INC.

P.O. BOX 26900 OKLAHOMA CITY, OK 73126 * (T) 1-800-256-8955 (F) 405-234-9253

Section 32 Township 15N Range 13W I.M.

WATSON NORTH FEDERAL
 SH-3: 3-5-8-17XHM

County BLAINE State OK

Operator CONTINENTAL RESOURCES, INC.

NAD-27

POINT	WELL NAME	NORTHING	EASTING	LATITUDE LONGITUDE	LATITUDE LONGITUDE		EXISTING ELEVATION	DESIGN ELEVATION
SH-3	WATSON NORTH FEDERAL 3-5-8-17XHM	264803	1822084	35° 43' 33.45" -98° 35' 57.79"	35.725958 -98.599387	280' FSL / 900' FEL (SE/4 SW/4 SE/4 SEC 32)	1499.93'	1500.50'
LP-3	LANDING POINT	264474	1821982	35° 43' 30.18" -98° 35' 59.01"	35.725051 -98.599725	50' FNL / 1000' FEL (NE/4 SEC 5)	--	--
PI-1	POINT OF INTERSECT	260630	1821960	35° 42' 52.17" -98° 35' 58.98"	35.714491 -98.599718	1320' FSL / 1000' FEL (SE/4 SEC 5)	--	--
PI-2	POINT OF INTERSECT	259305	1821187	35° 42' 39.01" -98° 36' 08.26"	35.710837 -98.602293	0' FSL / 1760' FEL (SE/4 SEC 5)	--	--
BHL-3	BOTTOM HOLE LOCATION	248806	1821117	35° 40' 55.18" -98° 36' 08.31"	35.681994 -98.602309	50' FSL / 1760' FEL (SE/4 SEC 17)	--	--
X-1	NICOLAI #1	263268	1821655	35° 43' 18.24" -98° 36' 02.88"	35.721732 -98.600801	5-14N-13W: TD: 3035' 1258' FNL / 1320' FEL	--	--
X-2	NICOLAI #1-X	263268	1821605	35° 43' 18.23" -98° 36' 03.49"	35.721730 -98.600969	5-14N-13W: TD: 11200' 1259' FNL / 1370' FEL	--	--
X-3	MARY #1-5	263632	1819257	35° 43' 21.68" -98° 36' 31.99"	35.722690 -98.608887	5-14N-13W: TD: 11500' 909' FNL / 1550' FWL	--	--
X-4	BRANSON #1-5	262908	1818701	35° 43' 14.49" -98° 36' 38.68"	35.720692 -98.610743	5-14N-13W: TD: 11432' 1637' FNL / 1000' FWL	--	--
X-5	JOHNSTON #1-8	257970	1820352	35° 42' 25.75" -98° 36' 18.28"	35.707154 -98.605078	8-14N-13W: TD: 11252' 1330' FNL / 2591' FEL	--	--
X-6	LOOSE #1-8	257316	1818977	35° 42' 19.20" -98° 36' 34.91"	35.705334 -98.609696	8-14N-13W: TD: 11750' 1974' FNL / 1320' FWL	--	--
X-7	DONALD #1-8	257316	1818977	35° 42' 19.20" -98° 36' 34.91"	35.705334 -98.609696	8-14N-13W: TD: 9750' 1974' FNL / 1320' FWL	--	--
X-8	WATSON NORTH #1-8-17XH	259142	1819321	35° 42' 37.28" -98° 36' 30.87"	35.710357 -98.608575	8-14N-13W: TD: 23907' 150' FNL / 1650' FWL	--	--
X-9	JOHNSTON #1-17	251269	1818933	35° 41' 19.40" -98° 36' 34.98"	35.688721 -98.609718	17-14N-13W: TD: 11900' 2490' FSL / 1320' FWL	--	--
X-10	MILLER #1-17	250461	1820688	35° 41' 11.51" -98° 36' 13.64"	35.686532 -98.603789	17-14N-13W: TD: 10600' 1700' FSL / 2201' FEL	--	--
X-11	USA #1-17	252694	1821574	35° 41' 33.66" -98° 36' 03.07"	35.692682 -98.600853	17-14N-13W: TD: 10550' 1302' FNL / 1331' FEL	--	--

EXHIBIT: A (3 of 4)
SHEET: 8.5x14
SHL: 32-15N-13W
BHL-3: 17-14N-13W

PETRO LAND SERVICES SOUTH, LLC



14612 HERTZ QUAIL SPRINGS PKWY, OKLA. CITY, OKLA. 73134 * OFFICE (405) 212-3108
Certificate of Authorization No. 7318



CONTINENTAL
RESOURCES, INC.
(OPERATOR)

BLAINE County Oklahoma
280' FSL-900' FEL Section 32 Township 15N Range 13W I.M.

WELL: WATSON NORTH
FEDERAL
3-5-8-17XHM

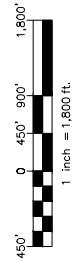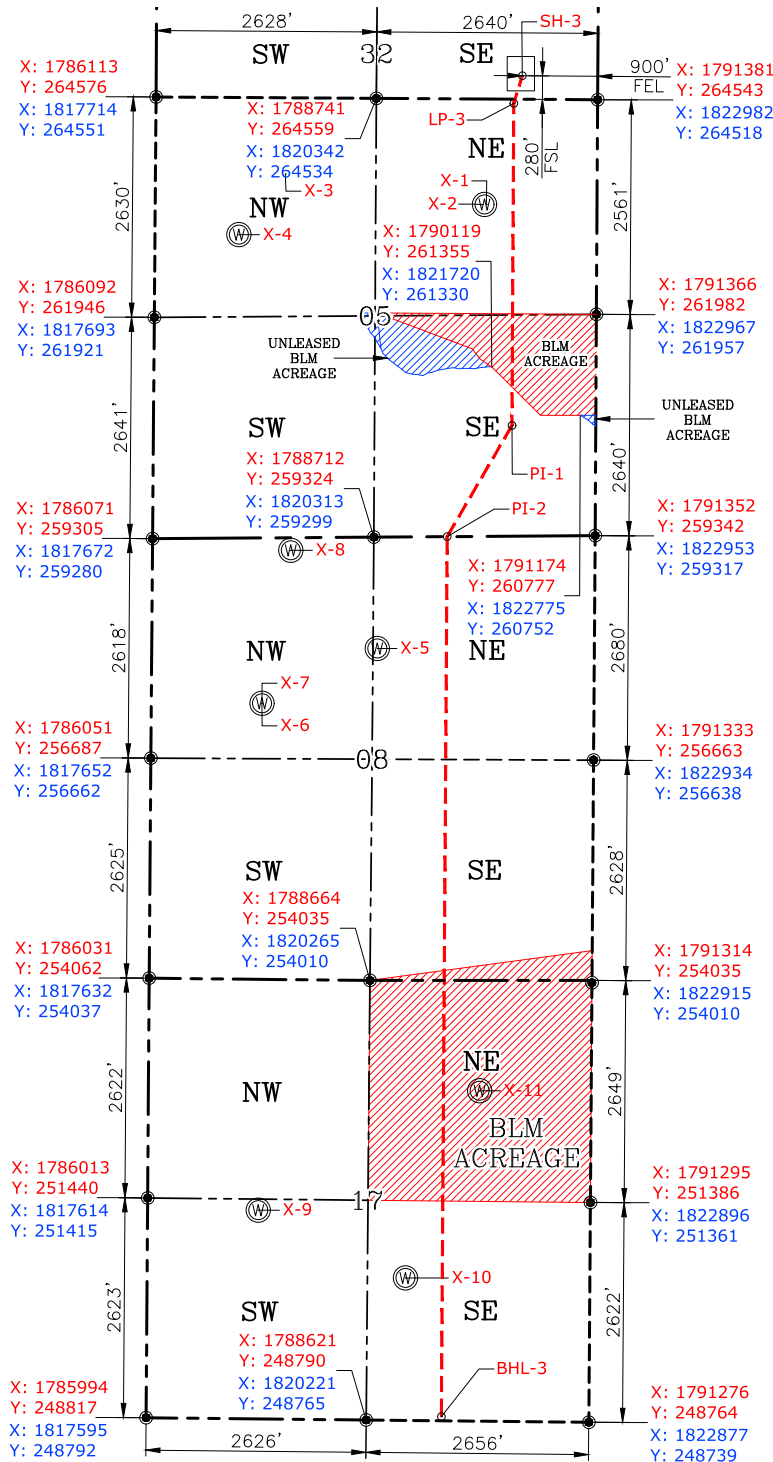

GPS DATUM
NAD-83
NAD-27
OK NORTH ZONE
US FEET
SCALE:
1" = 1800'

CURRENT REV.: 1

Date Drawn: 12-01-21

Please note that this location was staked on the ground under the supervision of a Licensed Professional Land Surveyor, but the accuracy of this survey is not guaranteed. Please contact PLS promptly if any inconsistency is determined. GPS data is observed from RTK-GPS. NOTE: X and Y data shown hereon for Section Corners may NOT have been surveyed on-the-ground, and further, does NOT represent a true Boundary Survey. Quarter Section distances may be assumed from a Government Survey Plat or assumed at a proportionate distance from opposing section corners, or occupation thereof, and may not have been measured on-the-ground, and further, does not represent a true Boundary Survey.

CERTIFICATE:

I, FRED A. SELENSKY, an Oklahoma Licensed Land Surveyor and an authorized agent of Petro Land Services South, LLC, do hereby certify to the information shown herein.



Fred A. Selensky

Oklahoma PLS No.1860 DATE 12-1-21

EXHIBIT: A (4 of 4)
SHEET: 8.5x14
SHL: 32-15N-13W
BHL-3: 17-14N-13W

PETRO LAND SERVICES SOUTH, LLC

14612 HERTZ QUAIL SPRINGS PKWY, OKLA. CITY, OKLA. 73134 * OFFICE (405) 212-3108
Certificate of Authorization No. 7318





CONTINENTAL
RESOURCES, INC.
(OPERATOR)

BLAINE

County Oklahoma

280' FSL-900' FEL Section 32 Township 15N Range 13W I.M.

WELL: WATSON NORTH
FEDERAL
3-5-8-17XHM

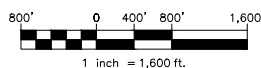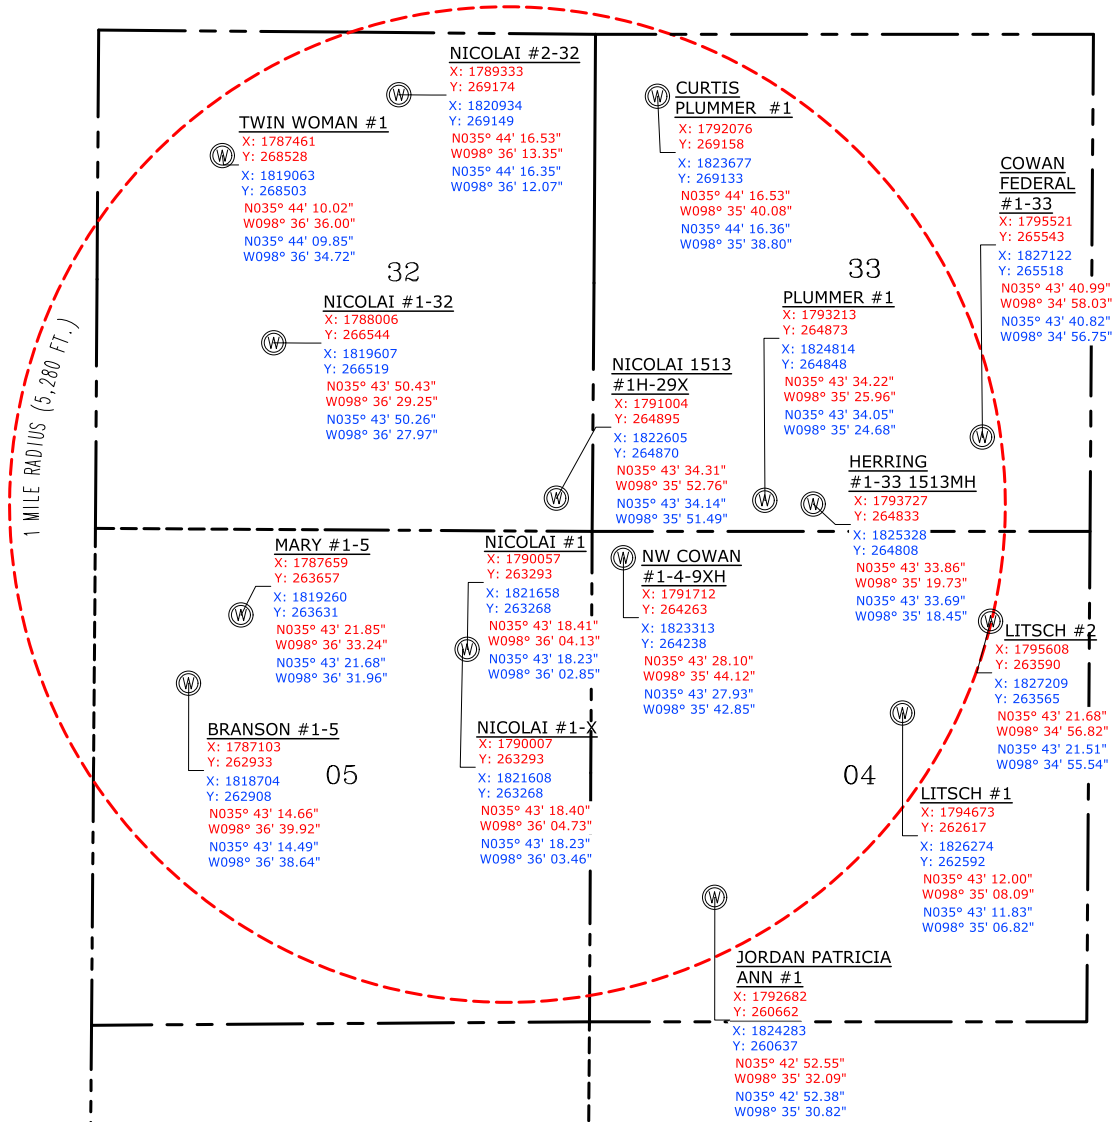

GPS DATUM
NAD-83
NAD-27
OK NORTH ZONE
US FEET
SCALE:
1" = 1600'

EXISTING WELLS - 1 MILE RADIUS

CURRENT REV.: 1

PSLS PSLS
14612 Hertz Quail Springs
Pkwy.
Oklahoma City, OK 73134

EXHIBIT: B (2 of 2)
SHEET: 8.5x11
SHL: 32-15N-13W
BHL-3: 17-14N-13W


PETRO LAND SERVICES SOUTH, LLC

14612 HERTZ QUAIL SPRINGS PKWY, OKLA. CITY, OKLA. 73134 * OFFICE (405) 212-3108
Certificate of Authorization No. 7318



CONTINENTAL
RESOURCES, INC
(OPERATOR)

BLAINE County Oklahoma
280' FSL-900' FEL Section 32 Township 15N Range 13W I.M.

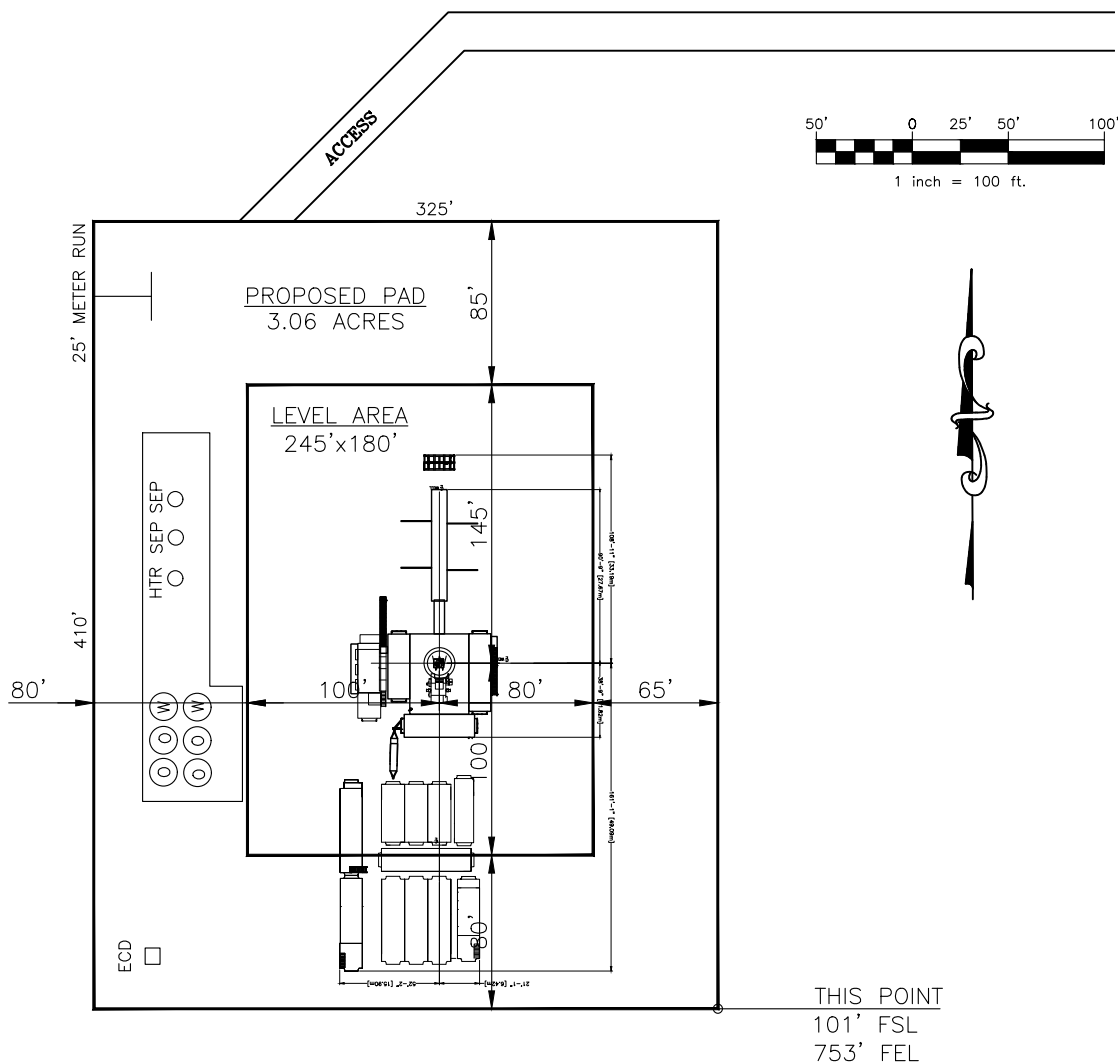

CURRENT REV.: 1

SH-3: WATSON NORTH FEDERAL 3-5-8-17XHM Operator: CONTINENTAL RESOURCES, INC.

DATUM: NAD-83
NORTHING: 264829
EASTING: 1790483
LAT: N35°43'33.62"
LONG: W98°35'59.07"
LAT: 35.726005°
LONG: -98.599742°

Lease Name: ---
Topography & Vegetation: Pasture
Good Drill Site? Yes Reference Stakes or Alternate Location Stakes Set: No
Best Accessibility to Location: From The East Line
Distance & Direction From Hwy. or Town: Leaving Greenfield, head west on E-0885 Rd. for 1.46 miles & turn left on N-2570 Rd. Head south for 0.50 miles & turn right on E-0890 Rd. & head west for 10.0 miles & turn right on N-2470 Rd. & head north for 0.11 miles to the proposed access road.

STATE PLANE
COORDINATES
(US FEET): NORTH

(This Information Was Gathered With a GPS
Receiver With ± 1 Foot Horiz./Vert. Accuracy)

THE INFORMATION SHOWN HEREIN IS FOR
CONSTRUCTION PURPOSES ONLY

LANDING POINT, BOTTOM HOLE AND DRILL
PATH INFORMATION PROVIDED BY OPERATOR
LISTED, NOT SURVEYED.


Well SH-3: WATSON NORTH FEDERAL
3-5-8-17XHM

Certificate of Authorization No. 7318


Prepared By:

PSLS PSL
14612 Hertz Quail Springs
Pkw.
Oklahoma City, OK 73134

EXHIBIT: C
SHEET: 8.5x11
SHL: 32-15N-13W
BHL-3: 17-14N-13W

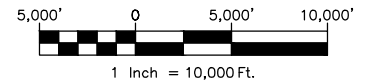

VICINITY MAP

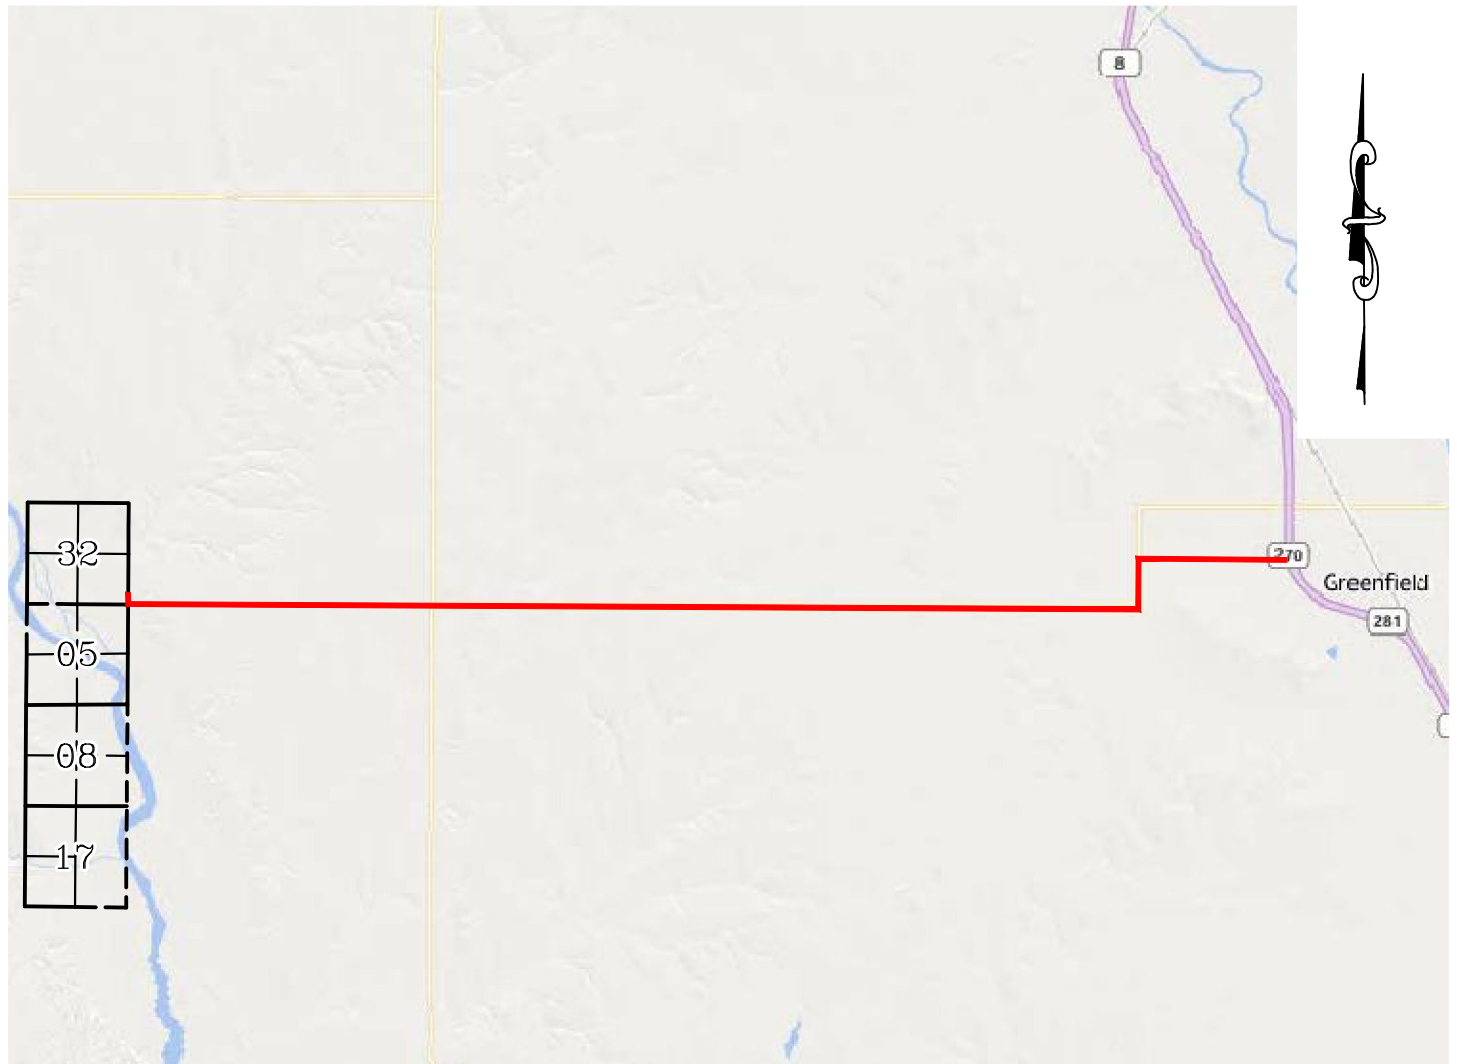

LEAVING GREENFIELD, HEAD WEST ON E-0885 RD. FOR 1.46 MILES & TURN LEFT ON N-2570 RD. HEAD SOUTH FOR 0.50 MILES & TURN RIGHT ON E-0890 RD. & HEAD WEST FOR 10.0 MILES & TURN RIGHT ON N-2470 RD. & HEAD NORTH FOR 0.11 MILES TO THE PROPOSED ACCESS ROAD.

CONTINENTAL RESOURCES, INC.

P.O. BOX 26900 OKLAHOMA CITY, OK 73126 * (T) 1-800-256-8955 (F) 405-234-9253



Prepared By:
Petro Land Services South
14612 Hertz Quail Springs Pkwy.
Oklahoma City, OK 73134

Section 32 Township 15N Range 13W I.M.

County BLAINE State OK

Operator CONTINENTAL RESOURCES, INC.

WATSON NORTH FEDERAL
Well SH-3: 3-5-8-17XHM

EXHIBIT: D
SHEET: 8.5x11
SHL: 32-15N-13W
BHL-3: 17-14N-13W

WATSON NORTH FEDERAL
Well SH-3: 3-5-8-17XHM



FACING NORTH

(NO IMAGES AVAILABLE)

FACING SOUTH

(NO IMAGES AVAILABLE)

CURRENT REV.: 1

Prepared By:  PSLS 14612 Hertz Quail Springs Pkwy. Oklahoma City, OK 73134	TERRAIN	DRAWN BY:	HDG	SCALE:	N.T.S.
		CHECKED BY:	MJL	JOB No.:	--
		APPROVED BY:	--	DWG. NO.:	TERRAIN-1
		DATE ISSUED:	12-01-21	SHEET:	1 OF 2

EXHIBIT: E
SHEET: 8.5x11
SHL: 32-15N-13W
BHL-3: 17-14N-13W

WATSON NORTH FEDERAL
Well SH-3: 3-5-8-17XHM



FACING EAST

(NO IMAGES AVAILABLE)

FACING WEST

(NO IMAGES AVAILABLE)

CURRENT REV.: 1


Prepared By:  PSLS 14612 Hertz Quail Springs Pkwy. Oklahoma City, OK 73134	TERRAIN	DRAWN BY:	HDG	SCALE:	N.T.S.
		CHECKED BY:	MJL	JOB No.:	--
		APPROVED BY:	--	DWG. NO.:	TERRAIN-2
		DATE ISSUED:	12-01-21	SHEET:	2 OF 2

EXHIBIT: F
SHEET: 8.5x11
SHL: 32-15N-13W
BHL-3: 17-14N-13W


WATSON NORTH FEDERAL
Well SH-3: 3-5-8-17XHM



PROPOSED ACCESS ROAD = 1019' | 61.76 RODS (TOTAL)

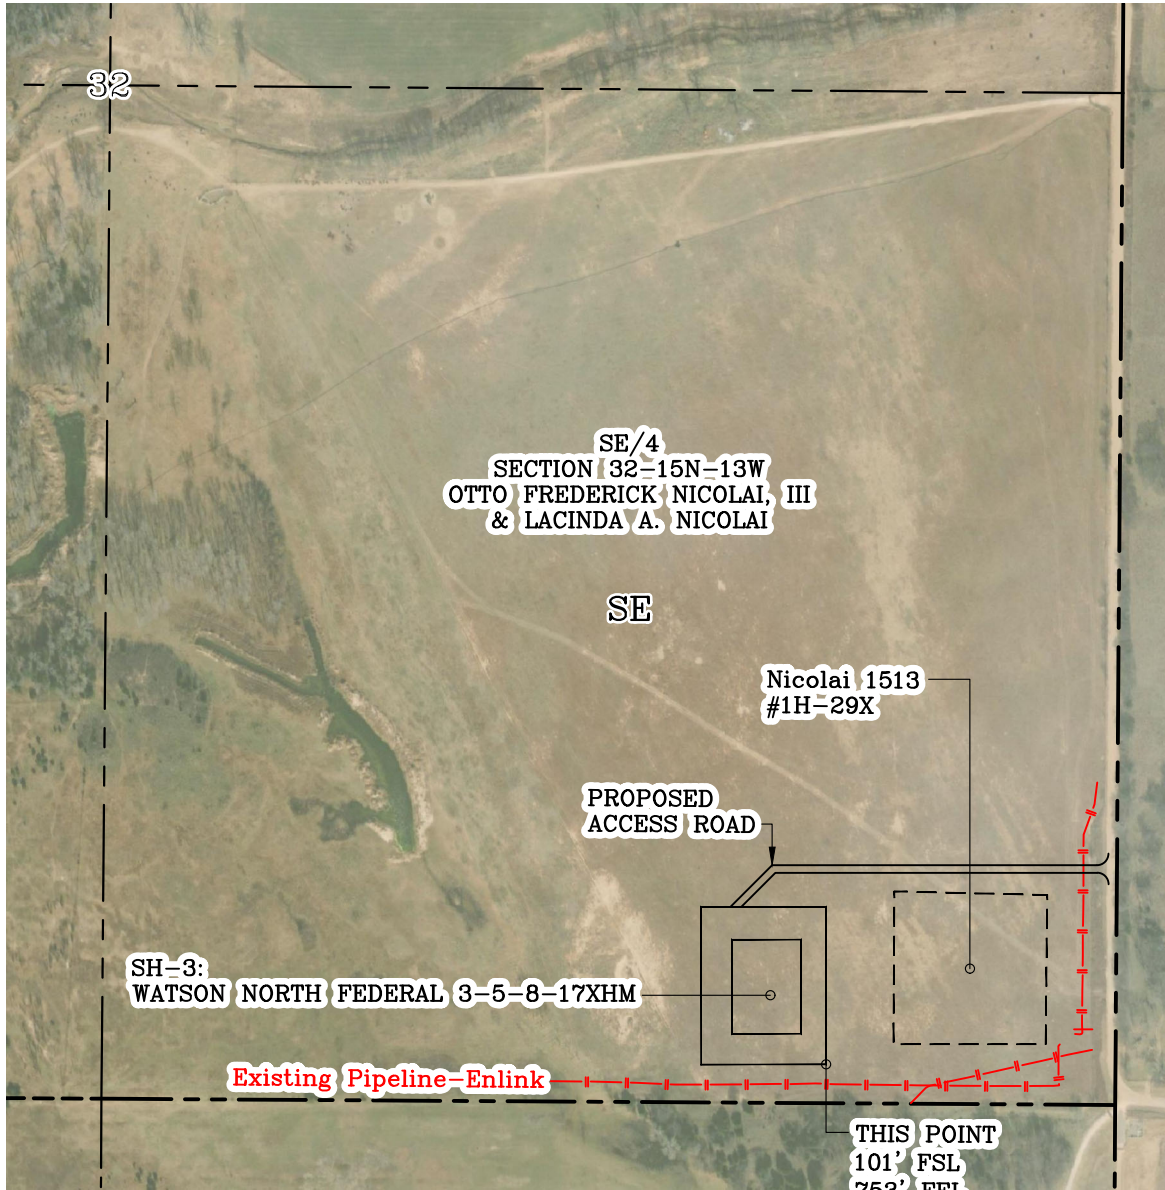


Section 32 Township 15N Range 13W I.M.
County BLAINE State OK
Operator CONTINENTAL RESOURCES, INC.

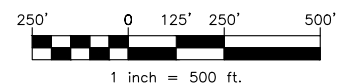

CURRENT REV.: 1

Prepared By:  PSLS 14612 Hertz Quail Springs Pkwy. Oklahoma City, OK 73134	AERIAL PLAT	DRAWN BY:	HDG	SCALE:	1" = 500'
		CHECKED BY:	MJL	JOB No.:	--
		APPROVED BY:	--	DWG. NO.:	AERIAL-1
		DATE ISSUED:	12-01-21	SHEET:	1 OF 5

EXHIBIT: G
SHEET: 8.5x11
SHL: 32-15N-13W
BHL-3: 17-14N-13W

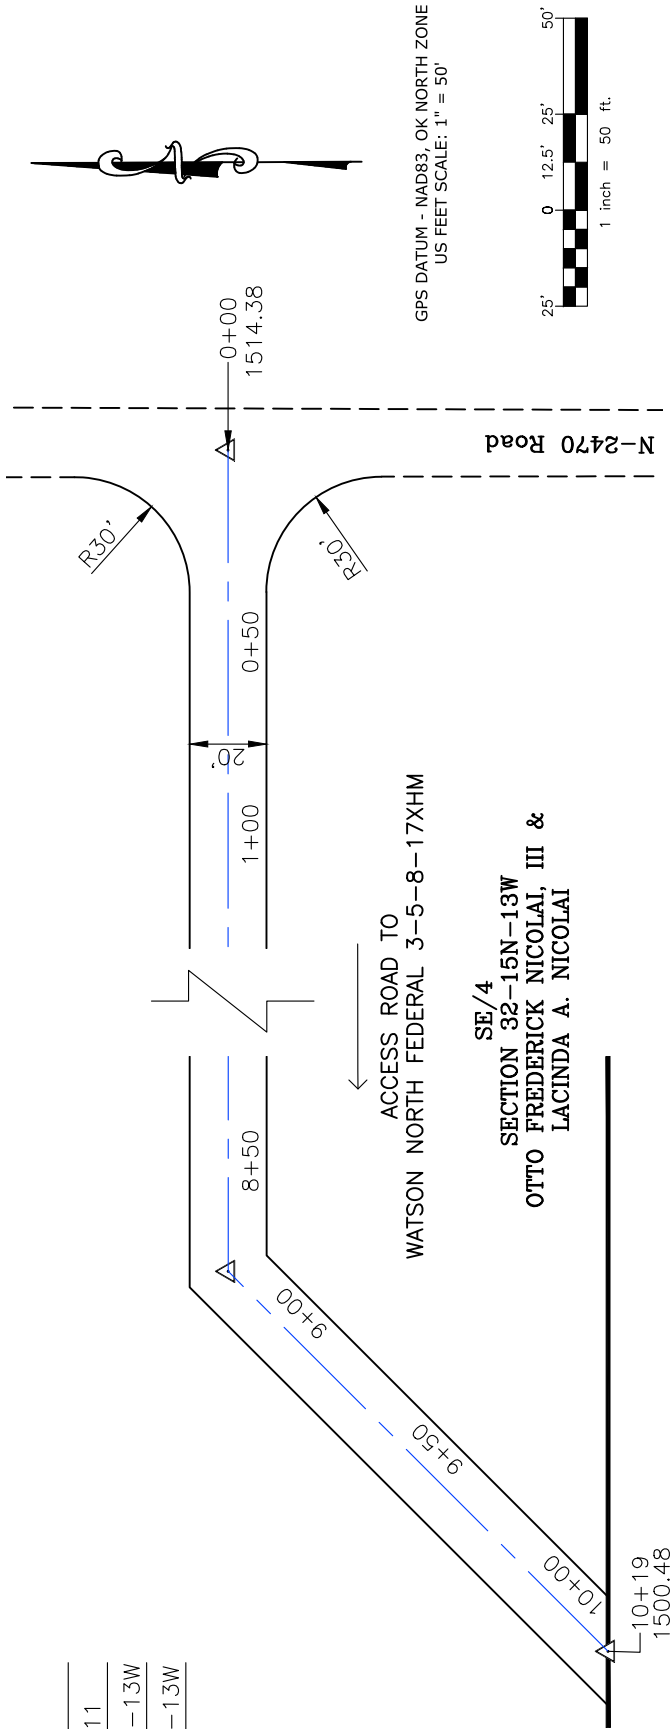



PROPOSED ACCESS ROAD = 1019' | 61.76 RODS (TOTAL)

WATSON NORTH FEDERAL
3-5-8-17XHM

Well SH-3:

* THIS PROPOSED LEASE ROAD PLAT DOES NOT REPRESENT A TRUE BOUNDARY SURVEY.

* THE FOOTAGES AND TIES SHOWN HEREON ARE FROM LINES OF OCCUPATION AND MAY NOT BE FROM ACTUAL PROPERTY CORNERS.

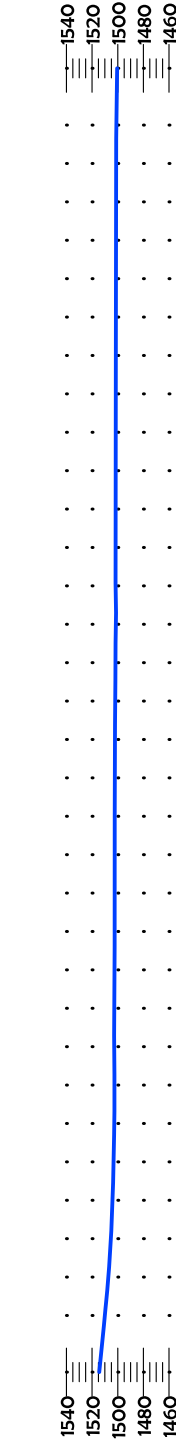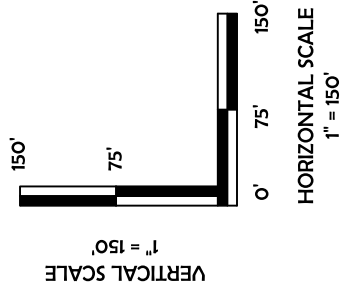

CURRENT REV.: 1

Prepared By:
PSLS
PSLS
14612 Hertz Quail Springs Pkwy.
Oklahoma City, OK 73134

Continental
RESOURCES
P.O. Box 26900
Oklahoma City
Oklahoma, 73126
(T) 1-800-256-8955
(F) 405-234-9253

LEASE ROAD
PLAN &
PROFILE

DRAWN BY:	HDG	SCALE:	AS NOTED
CHECKED BY:	MJL	JOB No.:	--
APPROVED BY:	--	DWG. NO.:	P&P
DATE ISSUED:	12-01-21	SHEET:	2 OF 5

Well SH-3: WATSON NORTH FEDERAL
3-5-8-17XHM

[illegible]

CURRENT REV.: 1

PROPOSED GRADING PLAN


DRAWN BY:	HDG	SCALE:	1" = 100'
CHECKED BY:	MJL	JOB No.:	--
APPROVED BY:	--	DWG. NO.:	PRO-GR.
DATE ISSUED:	12-01-21	SHEET:	4 OF 5

EXHIBIT: J
SHEET: 8.5x11
SHL: 32-15N-13W
BHL-3: 17-14N-13W

WATSON NORTH FEDERAL
Well SH-3: 3-5-8-17XHM



ORIGINAL TOTAL DISTURBED AREA: 3.67 ACRES
RECLAIMED TOTAL DISTURBED AREA: 2.69 ACRES
TOTAL RECLAIMED AREA: 0.98 ACRES

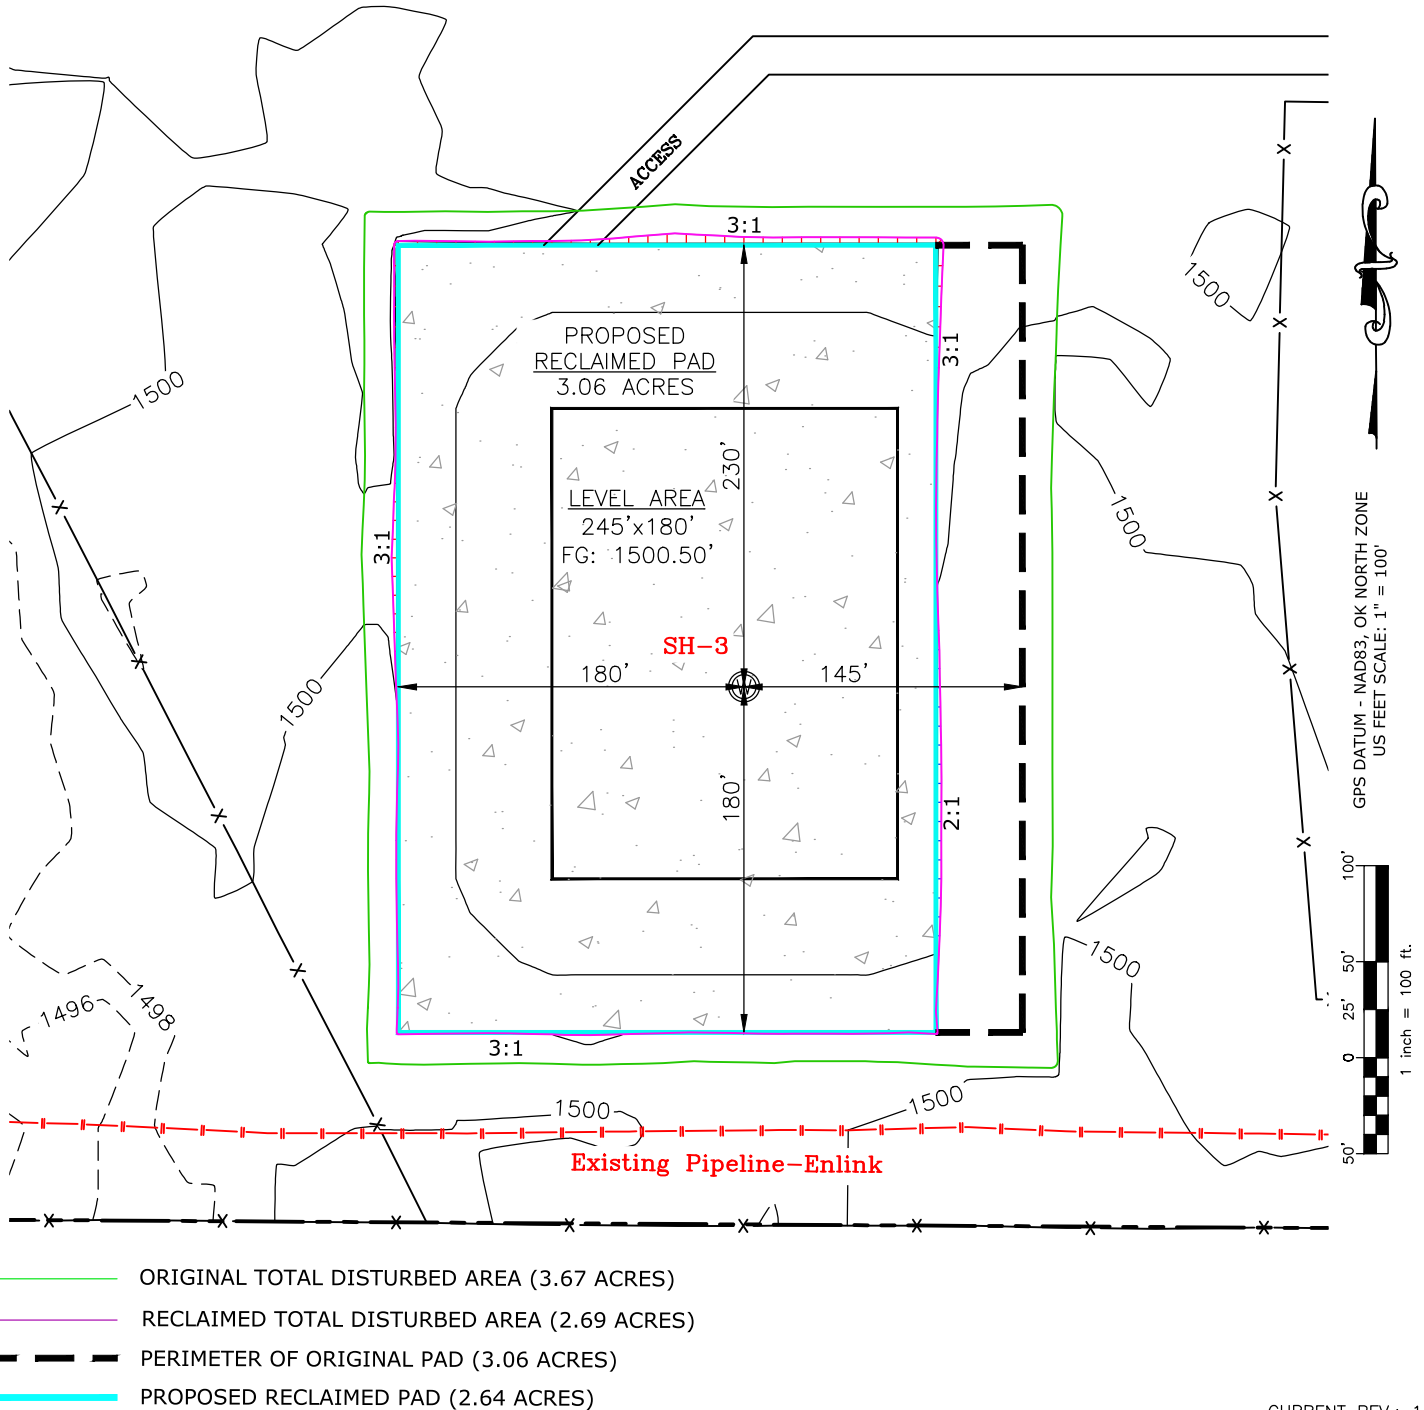

CURRENT REV.: 1

Prepared By:  PSLS 14612 Hertz Quail Springs Pkwy. Oklahoma City, OK 73134	PROPOSED RECLAMATION PLAN	DRAWN BY:	HDG	SCALE:	1" = 100'
		CHECKED BY:	MJL	JOB No.:	--
		APPROVED BY:	--	DWG. NO.:	PRO-GR.
		DATE ISSUED:	12-01-21	SHEET:	5 OF 5

EXHIBIT "A"


TABLE OF QUANTITIES

DISTURBED AREA = 3.67 ACRES
ACCESS ROAD = ±1019'

LOCATED ON THE LANDS OF:

OTTO FREDERICK NICOLAI, III
& LACINDA A. NICOLAI

SE/4 SEC 32-15N-13W
BLAINE COUNTY, OKLAHOMA

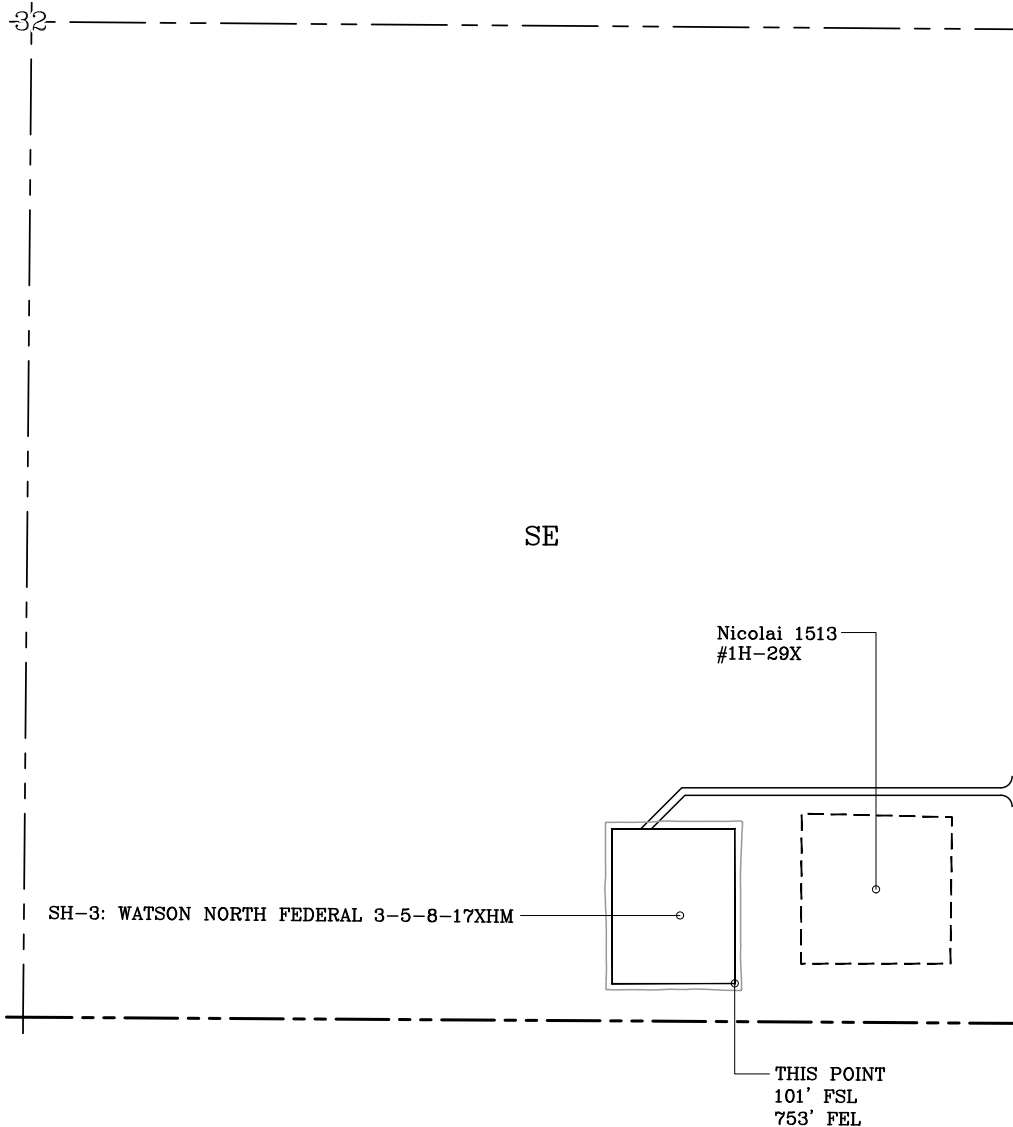


GENERAL NOTES:

1. THIS IS NOT A BOUNDARY SURVEY.
2. THIS SURVEY DOES NOT GUARANTEE TITLE OR OWNERSHIP.

LEGEND

- PROPOSED WELL PAD PROPOSED DISTURBED AREA
- SECTION LINE
- QUARTER SECTION LINE

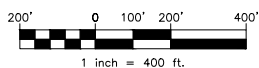

GPS DATUM -
NAD83, OK NORTH ZONE
US FEET SCALE: 1" = 400'

PREPARED BY:



PSLS
14612 HERTZ QUAIL SPRINGS PKWY
Oklahoma City, OK 73134

Drawn By:	HDG	Date:	12-01-21
Checked By:	MJL	Scale:	1" = 400'
Sheet Size:	8.5x14	Sheet No.	1 of 1
REV.	Description	Date	
0	ISSUED FOR APPROVAL	11-09-21	
1	REV'D DRILL PATH/BLM ACREAGE	12-01-21	