

API NUMBER: 051 24901

OKLAHOMA CORPORATION COMMISSION
OIL & GAS CONSERVATION DIVISION
P.O. BOX 52000
OKLAHOMA CITY, OK 73152-2000
(Rule 165:10-3-1)

Approval Date: 12/21/2021

Expiration Date: 06/21/2023

Multi Unit

Oil & Gas

PERMIT TO DRILL

WELL LOCATION: Section: 16 Township: 6N Range: 6W County: GRADY

SPOT LOCATION: FEET FROM QUARTER: FROM **SOUTH** FROM **WEST**
SECTION LINES: **860** **1760**

Lease Name: **NISWONGER** Well No: **3-16-9XHW** Well will be **860** feet from nearest unit or lease boundary.

Operator Name: **CONTINENTAL RESOURCES INC** Telephone: 4052349797; 4052349000; OTC/OCC Number: 3186 0

CONTINENTAL RESOURCES INC
PO BOX 268870
OKLAHOMA CITY, OK 73126-8870

GEORGE E. JR. & LOU MCNEFF REVOCABLE TRUST
1408 COUNTY ROAD 1390
CHICKASHA OK 73018

Formation(s) (Permit Valid for Listed Formations Only):

	Name	Code	Depth
1	MISSISSIPPIAN	359MSSP	14276
2	SYCAMORE	352SCMR	14303
3	WOODFORD	319WDFD	14550
4	MISENER	319MSNR	14786
5	HUNTON	269HNTN	14787

Spacing Orders: 580121
609305

Location Exception Orders: **No Exceptions**

Increased Density Orders: **No Density**

Pending CD Numbers: 202102622
202102624
202102631
202102630

Working interest owners' notified: ***

Special Orders: **No Special**

Total Depth: 24493

Ground Elevation: 1120

Surface Casing: 1500

Depth to base of Treatable Water-Bearing FM: 560

Deep surface casing has been approved

Under Federal Jurisdiction: No
Fresh Water Supply Well Drilled: No
Surface Water used to Drill: Yes

Approved Method for disposal of Drilling Fluids:

D. One time land application -- (REQUIRES PERMIT)

PERMIT NO: 21-37977

H. (Other)

SEE MEMO

This permit does not address the right of entry or settlement of surface damages. The duration of this permit is 18 MONTHS, except as otherwise provided by Rule 165: 10-3-1. Rule 165: 10-3-4 (c) (7) (e) - The Operator shall give 24 Hours notice by telephone to the appropriate District Office of the Conservation Division as to when Surface Casing will be run.

PIT 1 INFORMATION**Type of Pit System:** CLOSED Closed System Means Steel Pits**Type of Mud System:** WATER BASED

Chlorides Max: 5000 Average: 3000

Is depth to top of ground water greater than 10ft below base of pit? Y

Within 1 mile of municipal water well? N

Wellhead Protection Area? N

Pit is located in a Hydrologically Sensitive Area.**Category of Pit:** C**Liner not required for Category:** C**Pit Location is:** ALLUVIAL**Pit Location Formation:** ALLUVIUM**PIT 2 INFORMATION****Type of Pit System:** CLOSED Closed System Means Steel Pits**Type of Mud System:** OIL BASED

Chlorides Max: 300000 Average: 200000

Is depth to top of ground water greater than 10ft below base of pit? Y

Within 1 mile of municipal water well? N

Wellhead Protection Area? N

Pit is located in a Hydrologically Sensitive Area.**Category of Pit:** C**Liner not required for Category:** C**Pit Location is:** ALLUVIAL**Pit Location Formation:** ALLUVIUM**MULTI UNIT HOLE 1**

Section: 9 Township: 6N Range: 6W Meridian: 1M

County: GRADY

Spot Location of End Point: NW NE NE NW

Feet From: **NORTH** 1/4 Section Line: 50Feet From: **WEST** 1/4 Section Line: 2005

Total Length: 9633

Measured Total Depth: 24493

True Vertical Depth: 15000

End Point Location from
Lease, Unit, or Property Line: 50**NOTES:**

Category	Description
DEEP SURFACE CASING	[12/17/2021 - GC2] - APPROVED; NOTIFY OCC FIELD INSPECTOR IMMEDIATELY OF ANY LOSS OF CIRCULATION OR FAILURE TO CIRCULATE CEMENT TO SURFACE ON ANY CONDUCTOR OR SURFACE CASING
HYDRAULIC FRACTURING	[12/17/2021 - GC2] - OCC 165:10-3-10 REQUIRES: 1) NOTICE SHALL BE GIVEN AT LEAST 5 BUSINESS DAYS PRIOR TO COMMENCEMENT OF HYDRAULIC FRACTURING OPERATIONS ON A HORIZONTAL WELL TO OPERATORS PRODUCING WELLS WITHIN 1 MILE OF THE COMPLETION INTERVAL OF THE SUBJECT WELL. THE NOTICE TO SUCH OPERATORS SHALL CONTAIN THE INFORMATION IN FORM 6000NOO. IF THE HYDRAULIC FRACTURING OPERATIONS SCHEDULE CHANGES AFTER NOTICE HAS BEEN PROVIDED, RESULTING IN A DELAY OF OPERATIONS OF MORE THAN 5 DAYS FROM THE INITIAL NOTICE, NEW NOTICE IS REQUIRED TO BE GIVEN; 2) NOTICE WILL BE GIVEN TO THE OCC CENTRAL OFFICE AND LOCAL DISTRICT OFFICES AT LEAST 48 HOURS PRIOR TO COMMENCEMENT OF HYDRAULIC FRACTURING OPERATIONS. FORM 6000NHF SHALL BE USED AND IS FOUND AT THIS LINK: OCCWEB.COM/OG/OGFORMS.HTML; AND, 3) THE CHEMICAL DISCLOSURE OF HYDRAULIC FRACTURING INGREDIENTS FOR ALL WELLS IS TO BE REPORTED TO FRACFOCUS WITHIN 60 DAYS AFTER THE CONCLUSION OF HYDRAULIC FRACTURING OPERATIONS, FOUND AT FRACFOCUS.ORG
MEMO	[12/17/2021 - GC2] - CLOSED SYSTEM=STEEL PITS (REQUIRED - BITTER CREEK), OBM RETURNED TO VENDOR, CUTTINGS PERMITTED PER DISTRICT
PENDING CD - 202102622	[12/20/2021 - GB1] - 16-6N-6W X580121 WDFD, OTHER 1 OTHER, 3 WDFD WELLS NO OP NAMED REC 12/21/21 (P. PORTER)
PENDING CD - 202102624	[12/20/2021 - GB1] - 9-6N-6W X609305 WDFD, OTHER 1 OTHER, 2 WDFD WELLS NO OP NAMED REC 12/21/21 (P. PORTER)
PENDING CD - 202102630	[12/20/2021 - GB1] - (I.O.) 9 & 16-6N-6W EST MULTIUNIT HORIZONTAL WELL X580121 SCMR, WDFD, HNTN 16-6N-6W X609305 MSSP, WDFD, MSNR, HNTN 9-6N-6W (MSSP, SCMR, MSNR, HNTN ADJACENT COMMON SOURCES OF SUPPLY TO WDFD) 50% 16-6N-6W 50% 9-6N-6W CONTINENTAL RESOURCES, INC REC 12/21/21 (P. PORTER)
PENDING CD - 202102631	[12/20/2021 - GB1] - (I.O.) 9 & 16-6N-6W X580121 SCMR, WDFD, HNTN 16-6N-6W X609305 MSSP, WDFD, MSNR, HNTN 9-6N-6W COMPL INT (16-6N-6W) NCT 150' FSL, NCT 0' FNL, NCT 990' FWL COMPL INT (9-6N-6W) NCT 0' FSL, NCT 150' FNL, NCT 990' FWL NO OP NAMED REC 12/21/21 (P. PORTER)
SPACING - 580121	[12/20/2021 - GB1] - (640) 16-6N-6W EST SCMR, WDFD, HNTN, OTHERS
SPACING - 609305	[12/20/2021 - GB1] - (640) 9-6N-6W EXT 204268 WDFD, MSNR, OTHERS EXT 580121 HNTN, OTHERS EST MSSP

This permit does not address the right of entry or settlement of surface damages. The duration of this permit is 18 MONTHS, except as otherwise provided by Rule 165: 10-3-1. Rule 165: 10-3-4 (c) (7) (e) - The Operator shall give 24 Hours notice by telephone to the appropriate District Office of the Conservation Division as to when Surface Casing will be run.

051 24901 NISWONGER 3-16-9XHW

EXHIBIT: A (1 of 3)
SHEET: 8.5x14
SHL: 16-6N-6W
BHL-2: 9-6N-6W
BHL-3: 9-6N-6W



WELL PAD ID:
215AF0C4-F1D5-00EE-954B-5CF1556583D8
SH-2-ID: 03IAMKAF00
SH-3-ID: 03IA007E00

COVER SHEET

CONTINENTAL RESOURCES, INC.

P.O. BOX 26900 OKLAHOMA CITY, OK 73126 * (T) 1-800-256-8955 (F) 405-234-9253

Section 16 Township 6N Range 6W I.M. SH-2: NISWONGER 2-16-9XHW
County GRADY State OK SH-3: NISWONGER 3-16-9XHW
Operator CONTINENTAL RESOURCES, INC.

NAD-83							
POINT	WELL NAME	NORTHING	EASTING	LATITUDE LONGITUDE	LATITUDE LONGITUDE	EXISTING ELEVATION	DESIGN ELEVATION
SH-2	NISWONGER 2-16-9XHW	602333	2016130	34° 59' 17.97" -97° 50' 27.54"	34.988325 -97.840985	888' FSL / 1749' FWL (SE/4 NW/4 SE/4 SW/4 SEC 16)	1118.65'
LP-2	LANDING POINT	602332	2015548	34° 59' 17.97" -97° 50' 34.54"	34.988325 -97.842928	888' FSL / 1167' FWL (SW/4 SEC 16)	--
BHL-2	BOTTOM HOLE LOCATION	611978	2015540	35° 00' 53.38" -97° 50' 34.45"	35.014829 -97.842904	50' FNL / 1167' FWL (NW/4 SEC 9)	--
SH-3	NISWONGER 3-16-9XHW	602305	2016141	34° 59' 17.69" -97° 50' 27.41"	34.988248 -97.840948	860' FSL / 1760' FWL (SE/4 NW/4 SE/4 SW/4 SEC 16)	1118.76'
LP-3	LANDING POINT	602305	2016386	34° 59' 17.69" -97° 50' 24.47"	34.988248 -97.840130	860' FSL / 2005' FWL (SW/4 SEC 16)	--
BHL-3	BOTTOM HOLE LOCATION	611980	2016378	35° 00' 53.39" -97° 50' 24.38"	35.014830 -97.840105	50' FNL / 2005' FWL (NW/4 SEC 9)	--
X-1	LOU #1-16H	601613	2017879	34° 59' 10.82" -97° 50' 06.53"	34.986338 -97.835149	16-6N-6W: TD: 18870' 165' FSL / 1800' FEL	--
X-2	HILL #9-1	609373	2015695	35° 00' 27.61" -97° 50' 32.64"	35.007669 -97.842401	9-6N-6W: TD: 12870' 2640' FSL / 1320' FWL	--
X-3	GILL #1-4H	611659	2015774	35° 00' 50.22" -97° 50' 31.66"	35.013950 -97.842126	9-6N-6W: TD: 19381' 370' FNL / 1400' FWL	--
X-4	SPRAY #1-9H	607006	2017890	35° 00' 04.17" -97° 50' 06.30"	35.001157 -97.835082	9-6N-6W: TD: 19025' 275' FSL / 1780' FEL	--

NAD-27							
POINT	WELL NAME	NORTHING	EASTING	LATITUDE LONGITUDE	LATITUDE LONGITUDE	EXISTING ELEVATION	DESIGN ELEVATION
SH-2	NISWONGER 2-16-9XHW	602291	2047727	34° 59' 17.73" -97° 50' 26.40"	34.988257 -97.840666	888' FSL / 1749' FWL (SE/4 NW/4 SE/4 SW/4 SEC 16)	1118.65'
LP-2	LANDING POINT	602290	2047145	34° 59' 17.73" -97° 50' 33.39"	34.988257 -97.842609	888' FSL / 1167' FWL (SW/4 SEC 16)	--
BHL-2	BOTTOM HOLE LOCATION	611937	2047137	35° 00' 53.14" -97° 50' 33.30"	35.014762 -97.842584	50' FNL / 1167' FWL (NW/4 SEC 9)	--
SH-3	NISWONGER 3-16-9XHW	602263	2047738	34° 59' 17.45" -97° 50' 26.27"	34.988180 -97.840629	860' FSL / 1760' FWL (SE/4 NW/4 SE/4 SW/4 SEC 16)	1118.76'
LP-3	LANDING POINT	602264	2047983	34° 59' 17.45" -97° 50' 23.32"	34.988180 -97.839812	860' FSL / 2005' FWL (SW/4 SEC 16)	--
BHL-3	BOTTOM HOLE LOCATION	611939	2047975	35° 00' 53.15" -97° 50' 23.23"	35.014763 -97.839786	50' FNL / 2005' FWL (NW/4 SEC 9)	--
X-1	LOU #1-16H	601571	2049476	34° 59' 10.58" -97° 50' 05.39"	34.986271 -97.834830	16-6N-6W: TD: 18870' 165' FSL / 1800' FEL	--
X-2	HILL #9-1	609331	2047291	35° 00' 27.37" -97° 50' 31.50"	35.007602 -97.842082	9-6N-6W: TD: 12870' 2640' FSL / 1320' FWL	--
X-3	GILL #1-4H	611617	2047370	35° 00' 49.98" -97° 50' 30.51"	35.013883 -97.841807	9-6N-6W: TD: 19381' 370' FNL / 1400' FWL	--
X-4	SPRAY #1-9H	606965	2049487	35° 00' 03.92" -97° 50' 05.15"	35.001090 -97.834764	9-6N-6W: TD: 19025' 275' FSL / 1780' FEL	--

Certificate of Authorization No. 7318



Prepared By:
PSLS
14612 Hertz Quail Springs
Pkwy.
Oklahoma City, OK 73134

REVISIONS

No.	DATE	STAKED	BY	DESCRIPTION	COMMENTS
00	12-15-21	**--**--21	HOG	ISSUED FOR APPROVAL	--

EXHIBIT: A (2 of 3)
SHEET: 8.5x14
SHL: 16-6N-6W
BHL-2: 9-6N-6W

PETRO LAND SERVICES SOUTH, LLC


14612 HERTZ QUAIL SPRINGS PKWY, OKLA. CITY, OKLA. 73134 * OFFICE (405) 212-3108
Certificate of Authorization No. 7318



CONTINENTAL
RESOURCES, INC.
(OPERATOR)

GRADY County Oklahoma
888' FSL-1749' FWL Section 16 Township 6N Range 6W I.M.

WELL: NISWONGER
2-16-9XHW

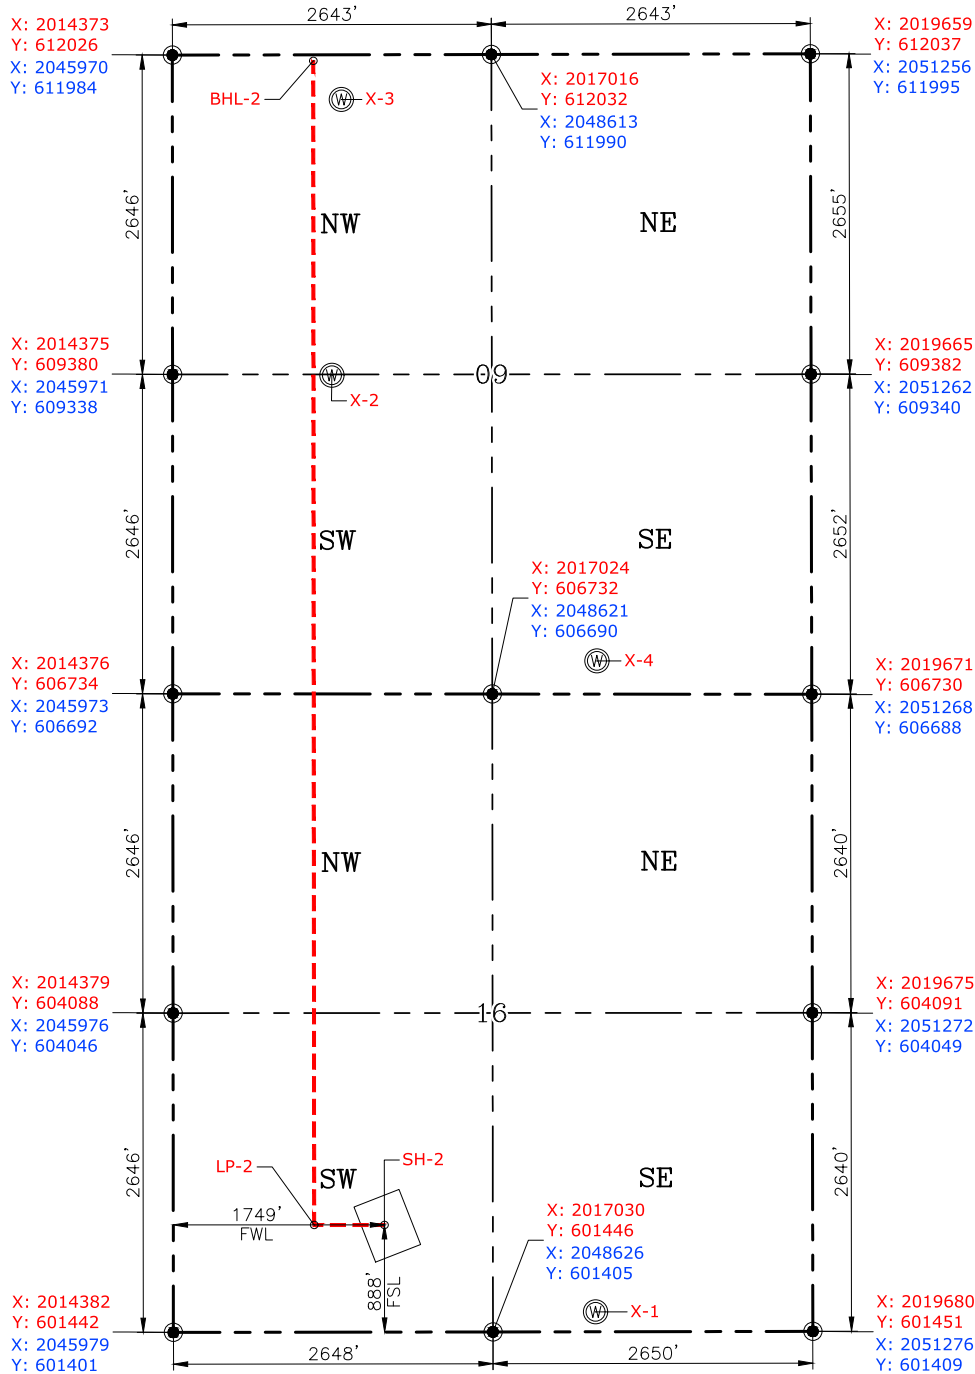

GPS DATUM
NAD-83
NAD-27
OK SOUTH ZONE
US FEET
SCALE:
1" = 1250'


CURRENT REV.: 0

Date Drawn: 12-15-21

Please note that this location was staked on the ground under the supervision of a Licensed Professional Land Surveyor, but the accuracy of this survey is not guaranteed. Please contact PLS promptly if any inconsistency is determined. GPS data is observed from RTK-GPS. NOTE: X and Y data shown hereon for Section Corners may NOT have been surveyed on-the-ground, and further, does NOT represent a true Boundary Survey. Quarter Section distances may be assumed from a Government Survey Plat or assumed at a proportionate distance from opposing section corners, or occupation thereof, and may not have been measured on-the-ground, and further, does not represent a true Boundary Survey.

CERTIFICATE:

I, **FRED A. SELENSKY**, an Oklahoma Licensed Land Surveyor and an authorized agent of Petro Land Services South, LLC, do hereby certify to the information shown herein.

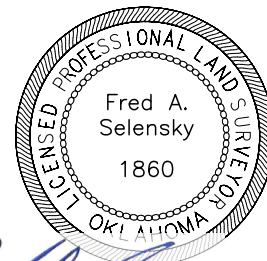

Fred A. Selensky
Oklahoma PLS No. 1860 DATE 12-15-21

EXHIBIT: A (3 of 3)
SHEET: 8.5x14
SHL: 16-6N-6W
BHL-3: 9-6N-6W

PETRO LAND SERVICES SOUTH, LLC


14612 HERTZ QUAIL SPRINGS PKWY, OKLA. CITY, OKLA. 73134 * OFFICE (405) 212-3108
Certificate of Authorization No. 7318



CONTINENTAL
RESOURCES, INC.
(OPERATOR)

GRADY County Oklahoma
860' FSL-1760' FWL Section 16 Township 6N Range 6W I.M.

WELL: NISWONGER
3-16-9XHW

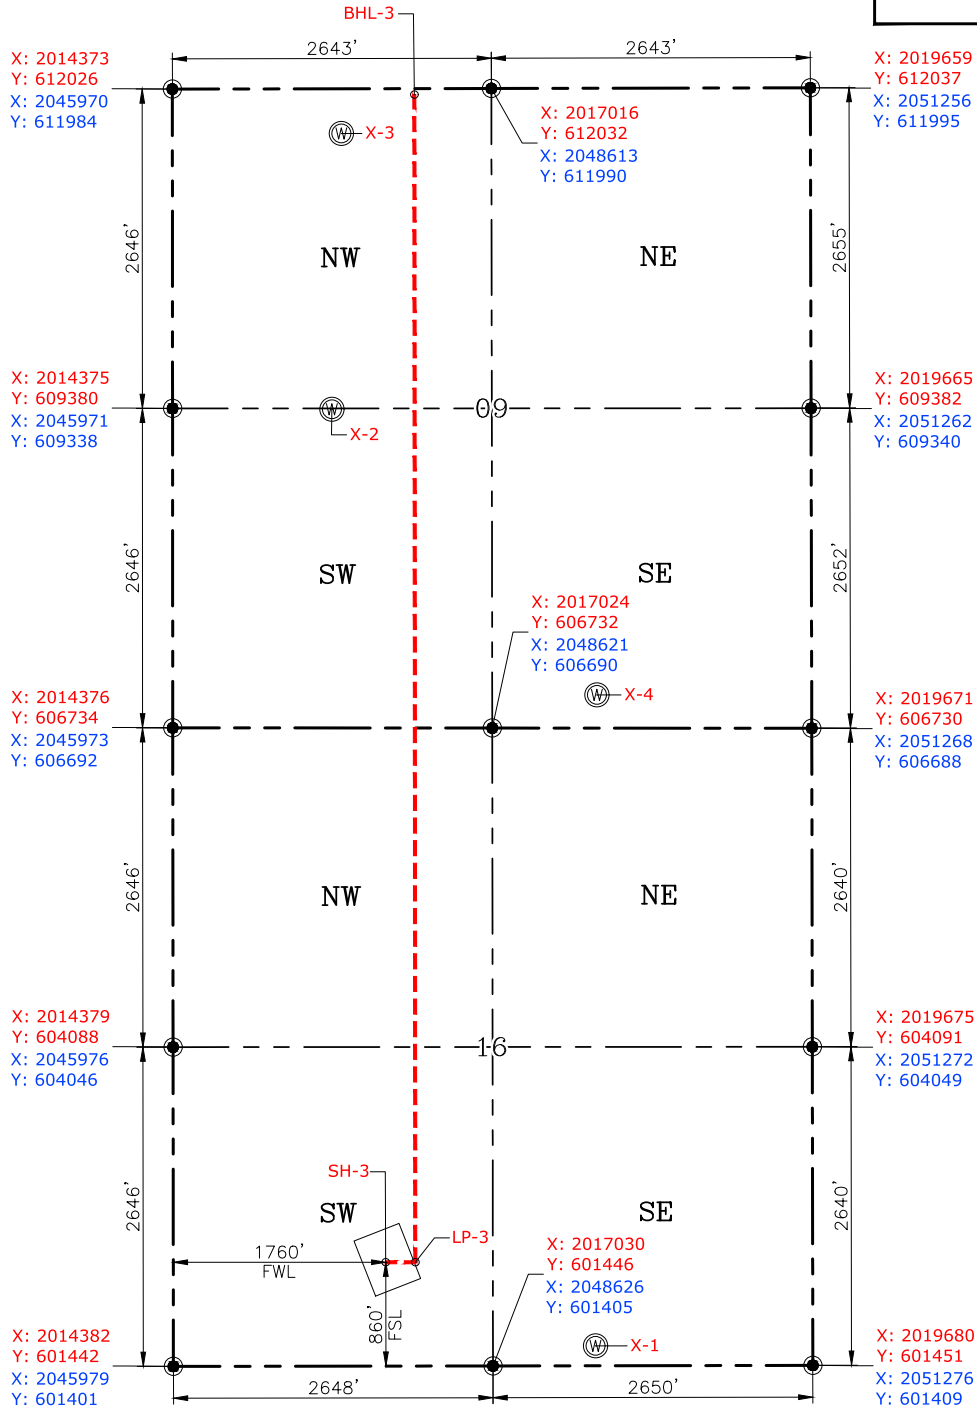


CURRENT REV.: 0

Date Drawn: 12-15-21

Please note that this location was staked on the ground under the supervision of a Licensed Professional Land Surveyor, but the accuracy of this survey is not guaranteed. Please contact PLS promptly if any inconsistency is determined. GPS data is observed from RTK-GPS. NOTE: X and Y data shown hereon for Section Corners may NOT have been surveyed on-the-ground, and further, does NOT represent a true Boundary Survey. Quarter Section distances may be assumed from a Government Survey Plat or assumed at a proportionate distance from opposing section corners, or occupation thereof, and may not have been measured on-the-ground, and further, does not represent a true Boundary Survey.

CERTIFICATE:

I, **FRED A. SELENSKY**, an Oklahoma Licensed Land Surveyor and an authorized agent of Petro Land Services South, LLC, do hereby certify to the information shown herein.

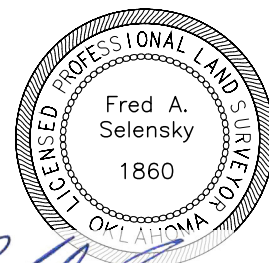

Oklahoma PLS No.1860 DATE 12-15-21

EXHIBIT: B
SHEET: 8.5x11
SHL: 16-6N-6W
BHL-2: 9-6N-6W
BHL-3: 9-6N-6W


PETRO LAND SERVICES SOUTH, LLC

14612 HERTZ QUAIL SPRINGS PKWY, OKLA. CITY, OKLA. 73134 * OFFICE (405) 212-3108
Certificate of Authorization No. 7318



CONTINENTAL
RESOURCES, INC
(OPERATOR)

SH-2: 888' FSL-1749' FWL GRADY County Oklahoma
SH-3: 860' FSL-1760' FWL Section 16 Township 6N Range 6W I.M.

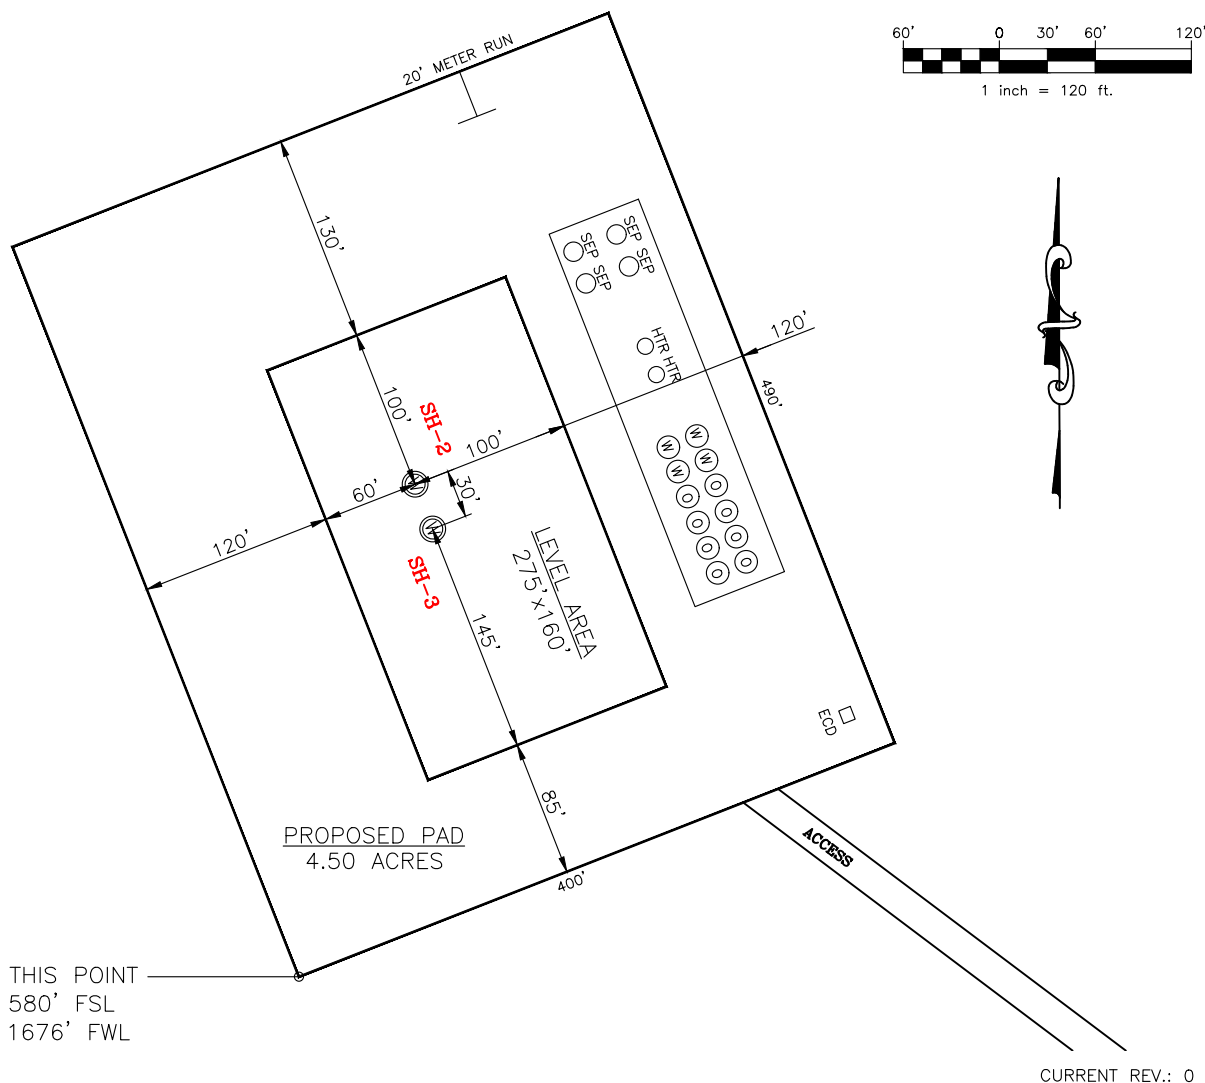

SH-2: NISWONGER 2-16-9XHW	SH-3: NISWONGER 3-16-9XHW
DATUM: <u>NAD-83</u>	DATUM: <u>NAD-83</u>
NORTHING: <u>602333</u>	NORTHING: <u>602305</u>
EASTING: <u>2016130</u>	EASTING: <u>2016141</u>
LAT: <u>N34°59'17.97"</u>	LAT: <u>N34°59'17.69"</u>
LONG: <u>W97°50'27.54"</u>	LONG: <u>W97°50'27.41"</u>
LAT: <u>34.988325°</u>	LAT: <u>34.988248°</u>
LONG: <u>-97.840985°</u>	LONG: <u>-97.840948°</u>

Operator: CONTINENTAL RESOURCES, INC.

Lease Name: --

Topography & Vegetation: Pasture Good Drill Site? Yes

Reference Stakes or Alternate Location Stakes Set: No

Best Accessibility to Location: From The North Line

Distance & Direction From Hwy. or Town: Starting from the intersection of HWY 39 and CS-2910, head south for 3 miles & turn right on CR-1390. Head west for 1 mile and turn left on Lincoln Rd. Head south for 1.3 miles to the proposed access road.

STATE PLANE
COORDINATES
(US FEET): SOUTH

THE INFORMATION SHOWN
HEREIN IS FOR CONSTRUCTION
PURPOSES ONLY

Well SH-2: NISWONGER 2-16-9XHW

Well SH-3: NISWONGER 3-16-9XHW


LANDING POINT, BOTTOM HOLE AND DRILL PATH
INFORMATION PROVIDED BY OPERATOR LISTED,
NOT SURVEYED.

Prepared By:


PSLS
14612 Hertz Quail Springs
Pkwy.
Oklahoma City, OK 73134

(This Information Was Gathered With a GPS
Receiver With ±1 Foot Horiz./Vert. Accuracy
Certificate of Authorization No. 7318)

EXHIBIT: C
SHEET: 8.5x11
SHL: 16-6N-6W
BHL-2: 9-6N-6W
BHL-3: 9-6N-6W

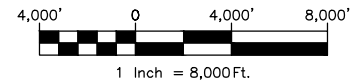

VICINITY MAP

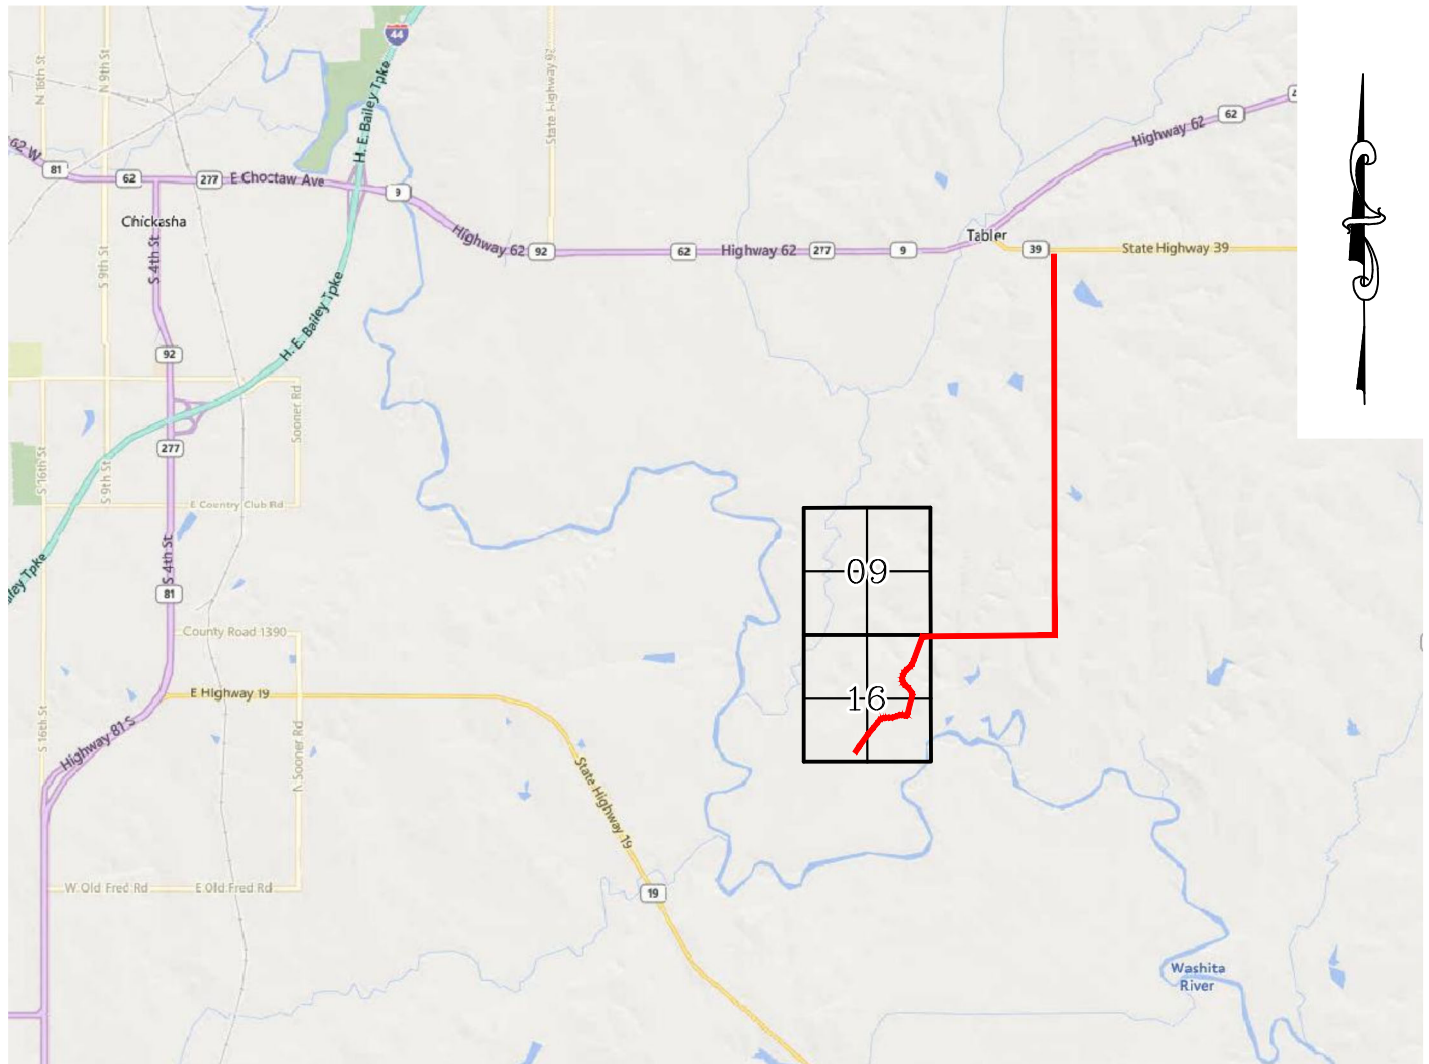

STARTING FROM THE INTERSECTION OF HWY 39 & CS-2910, HEAD SOUTH FOR 3 MILES & TURN RIGHT ON CR-1390. HEAD WEST FOR 1 MILE AND TURN LEFT ON LINCOLN RD. HEAD SOUTH FOR 1.3 MILES TO THE PROPOSED ACCESS ROAD.

CONTINENTAL RESOURCES, INC.

P.O. BOX 26900 OKLAHOMA CITY, OK 73126 * (T) 1-800-256-8955 (F) 405-234-9253



Prepared By:
Petro Land Services South
14612 Hertz Quail Springs Pkwy.
Oklahoma City, OK 73134

Section 16 Township 6N Range 6W I.M. Well SH-2: NISWONGER 2-16-9XHW
County GRADY State OK Well SH-3: NISWONGER 3-16-9XHW
Operator CONTINENTAL RESOURCES, INC.

EXHIBIT: D
SHEET: 8.5x11
SHL: 16-6N-6W
BHL-2: 9-6N-6W
BHL-3: 9-6N-6W



Well SH-2: NISWONGER 2-16-9XHW
Well SH-3: NISWONGER 3-16-9XHW

FACING NORTH

(NO IMAGES AVAILABLE)

FACING SOUTH

(NO IMAGES AVAILABLE)

CURRENT REV.: 0

Prepared By:  PSLS 14612 Hertz Quail Springs Pkwy. Oklahoma City, OK 73134	TERRAIN	DRAWN BY:	HDG	SCALE:	N.T.S.
		CHECKED BY:	MJL	JOB No.:	--
		APPROVED BY:	--	DWG. NO.:	TERRAIN-1
		DATE ISSUED:	12-15-21	SHEET:	1 OF 2

EXHIBIT: E
SHEET: 8.5x11
SHL: 16-6N-6W
BHL-2: 9-6N-6W
BHL-3: 9-6N-6W



Well SH-2: NISWONGER 2-16-9XHW
Well SH-3: NISWONGER 3-16-9XHW

FACING EAST

(NO IMAGES AVAILABLE)

FACING WEST

(NO IMAGES AVAILABLE)

CURRENT REV.: 0

Prepared By:  PSLS 14612 Hertz Quail Springs Pkwy. Oklahoma City, OK 73134	TERRAIN	DRAWN BY:	HDG	SCALE:	N.T.S.
		CHECKED BY:	MJL	JOB No.:	--
		APPROVED BY:	--	DWG. NO.:	TERRAIN-2
		DATE ISSUED:	12-15-21	SHEET:	2 OF 2

EXHIBIT: F
SHEET: 8.5x11
SHL: 16-6N-6W
BHL-2: 9-6N-6W
BHL-3: 9-6N-6W




Well SH-2: NISWONGER 2-16-9XHW
Well SH-3: NISWONGER 3-16-9XHW

PROPOSED ACCESS ROAD = 390' | 23.64 RODS (TOTAL)




GPS DATUM - NAD83, OK SOUTH ZONE
US FEET SCALE: 1" = 500'

Section 16 Township 6N Range 6W I.M.
County GRADY State OK
Operator CONTINENTAL RESOURCES, INC.

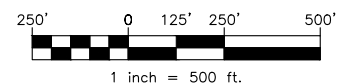


CURRENT REV.: 0

Prepared By: PSLS 14612 Hertz Quail Springs Pkwy. Oklahoma City, OK 73134	AERIAL PLAT	DRAWN BY:	HDG	SCALE:	1" = 500'
		CHECKED BY:	MJL	JOB No.:	--
		APPROVED BY:	--	DWG. NO.:	AERIAL-1
		DATE ISSUED:	12-15-21	SHEET:	1 OF 4

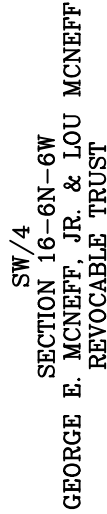

Well SH-2:	NISWONGER 2-16-9XHW
Well SH-3:	NISWONGER 3-16-9XHW

PROPOSED ACCESS ROAD = 390' | 23.64 RODS (TOTAL)

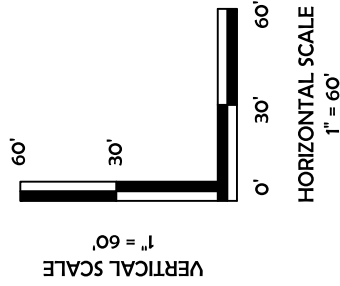


CURRENT REV.: 0

Prepared By:  PSLS 14612 Hertz Quail Springs Pkwy. Oklahoma City, OK 73134	 Continental RESOURCES P.O. Box 26900 Oklahoma City Oklahoma, 73126 (T) 1-800-256-8955 (F) 405-234-9253	LEASE ROAD PLAN & PROFILE		DRAWN BY:	HDG	SCALE:	AS NOTED
				CHECKED BY:	MJL	JOB No.:	—
				APPROVED BY:	—	DWG. NO.:	P&P
				DATE ISSUED:	12-15-21	SHEET:	2 OF 4

EXHIBIT: H
 SHEET: 8.5x11
 SHL: 16-6N-6W
 BHL-2: 9-6N-6W
 BHL-3: 9-6N-6W



Well SH-2: NISWONGER 2-16-9XHW
 Well SH-3: NISWONGER 3-16-9XHW

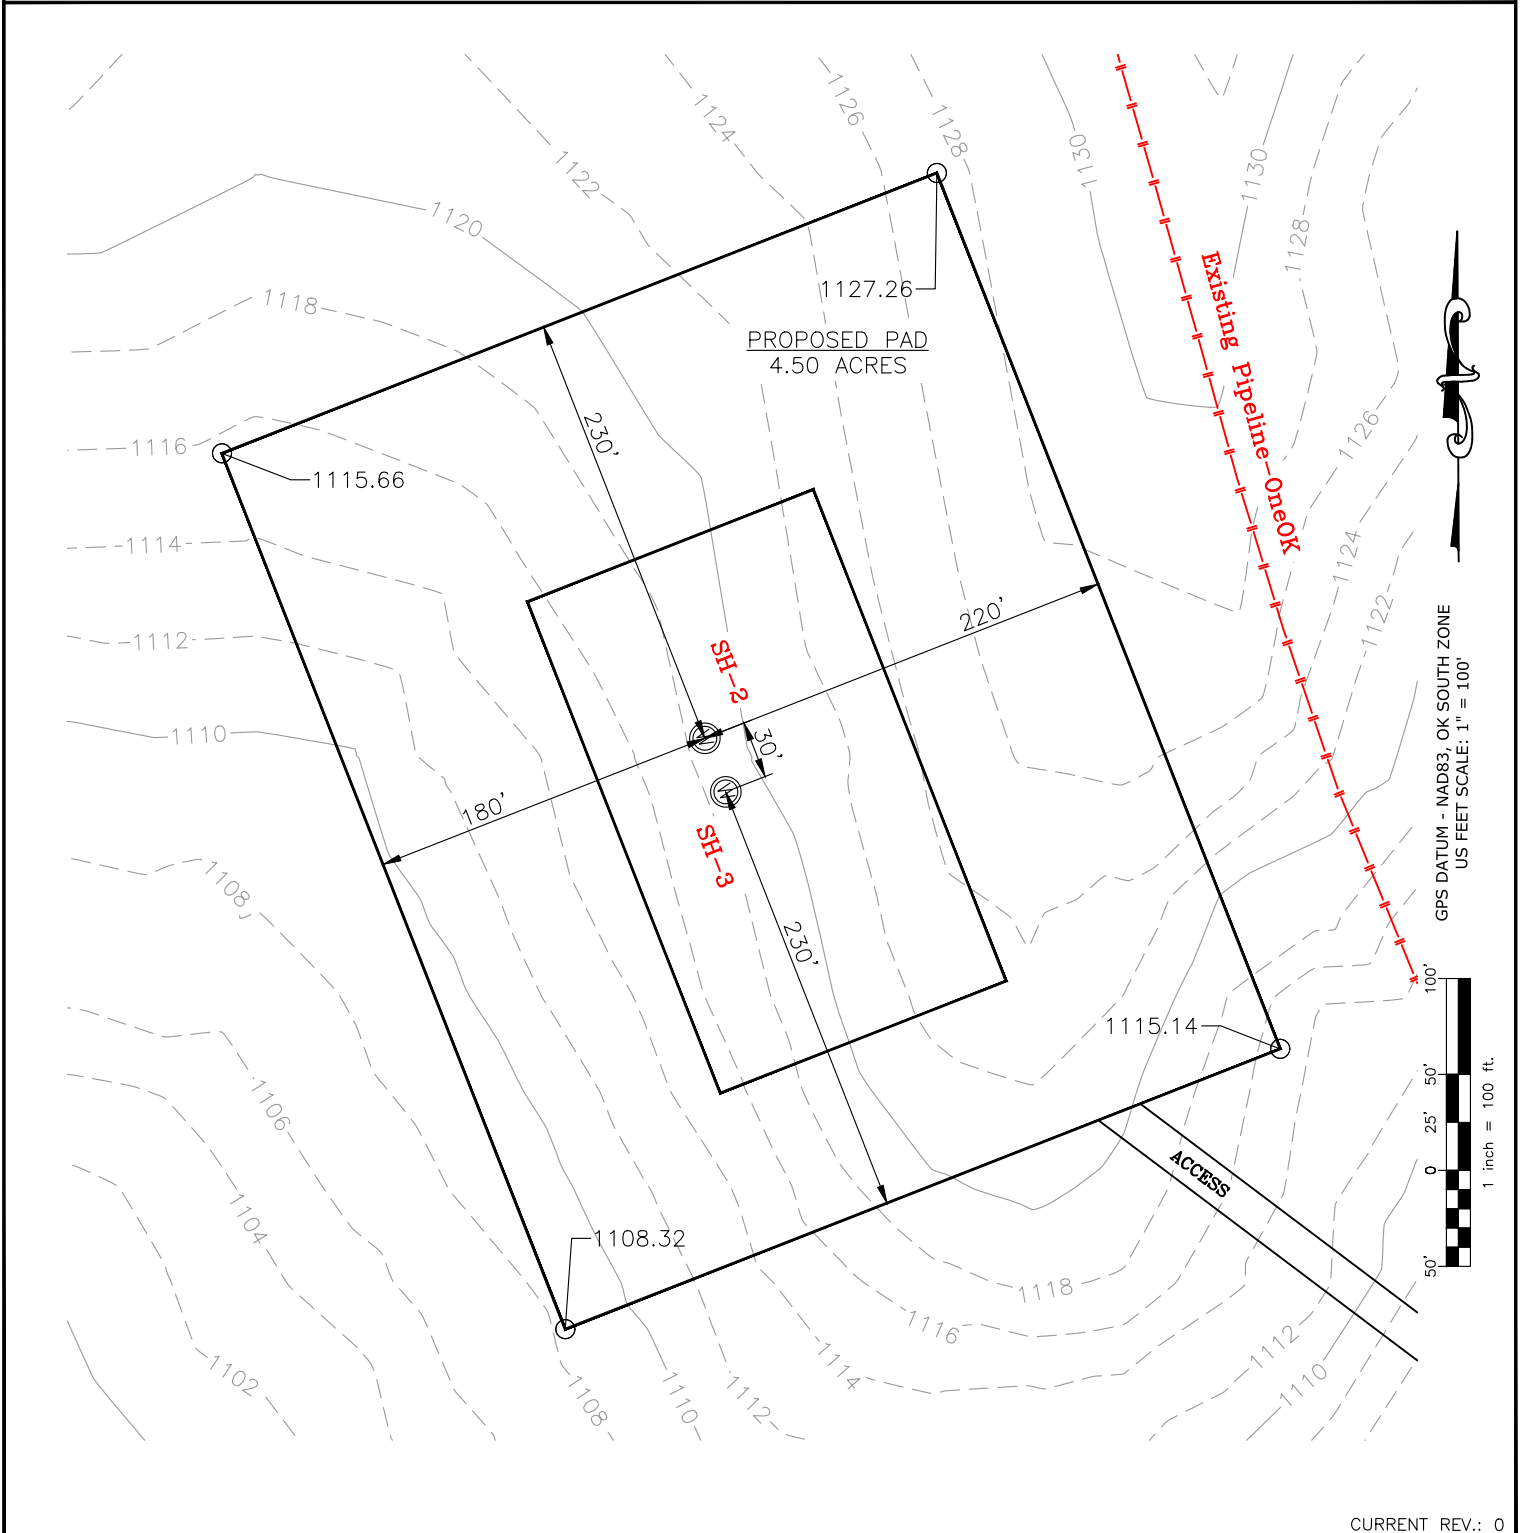

CURRENT REV.: 0


Prepared By: PSLS 14612 Hertz Quail Springs Pkwy. Oklahoma City, OK 73134	EXISTING GRADING PLAN	DRAWN BY:	HDG	SCALE:	1" = 100'
		CHECKED BY:	MJL	JOB No.:	--
		APPROVED BY:	--	DWG. NO.:	EX-GR.
		DATE ISSUED:	12-15-21	SHEET:	3 OF 4

EXHIBIT: I
 SHEET: 8.5x11
 SHL: 16-6N-6W
 BHL-2: 9-6N-6W
 BHL-3: 9-6N-6W



Well SH-2: NISWONGER 2-16-9XHW
 Well SH-3: NISWONGER 3-16-9XHW

TOTAL PROPOSED DISTURBED AREA: 5.83 ACRES

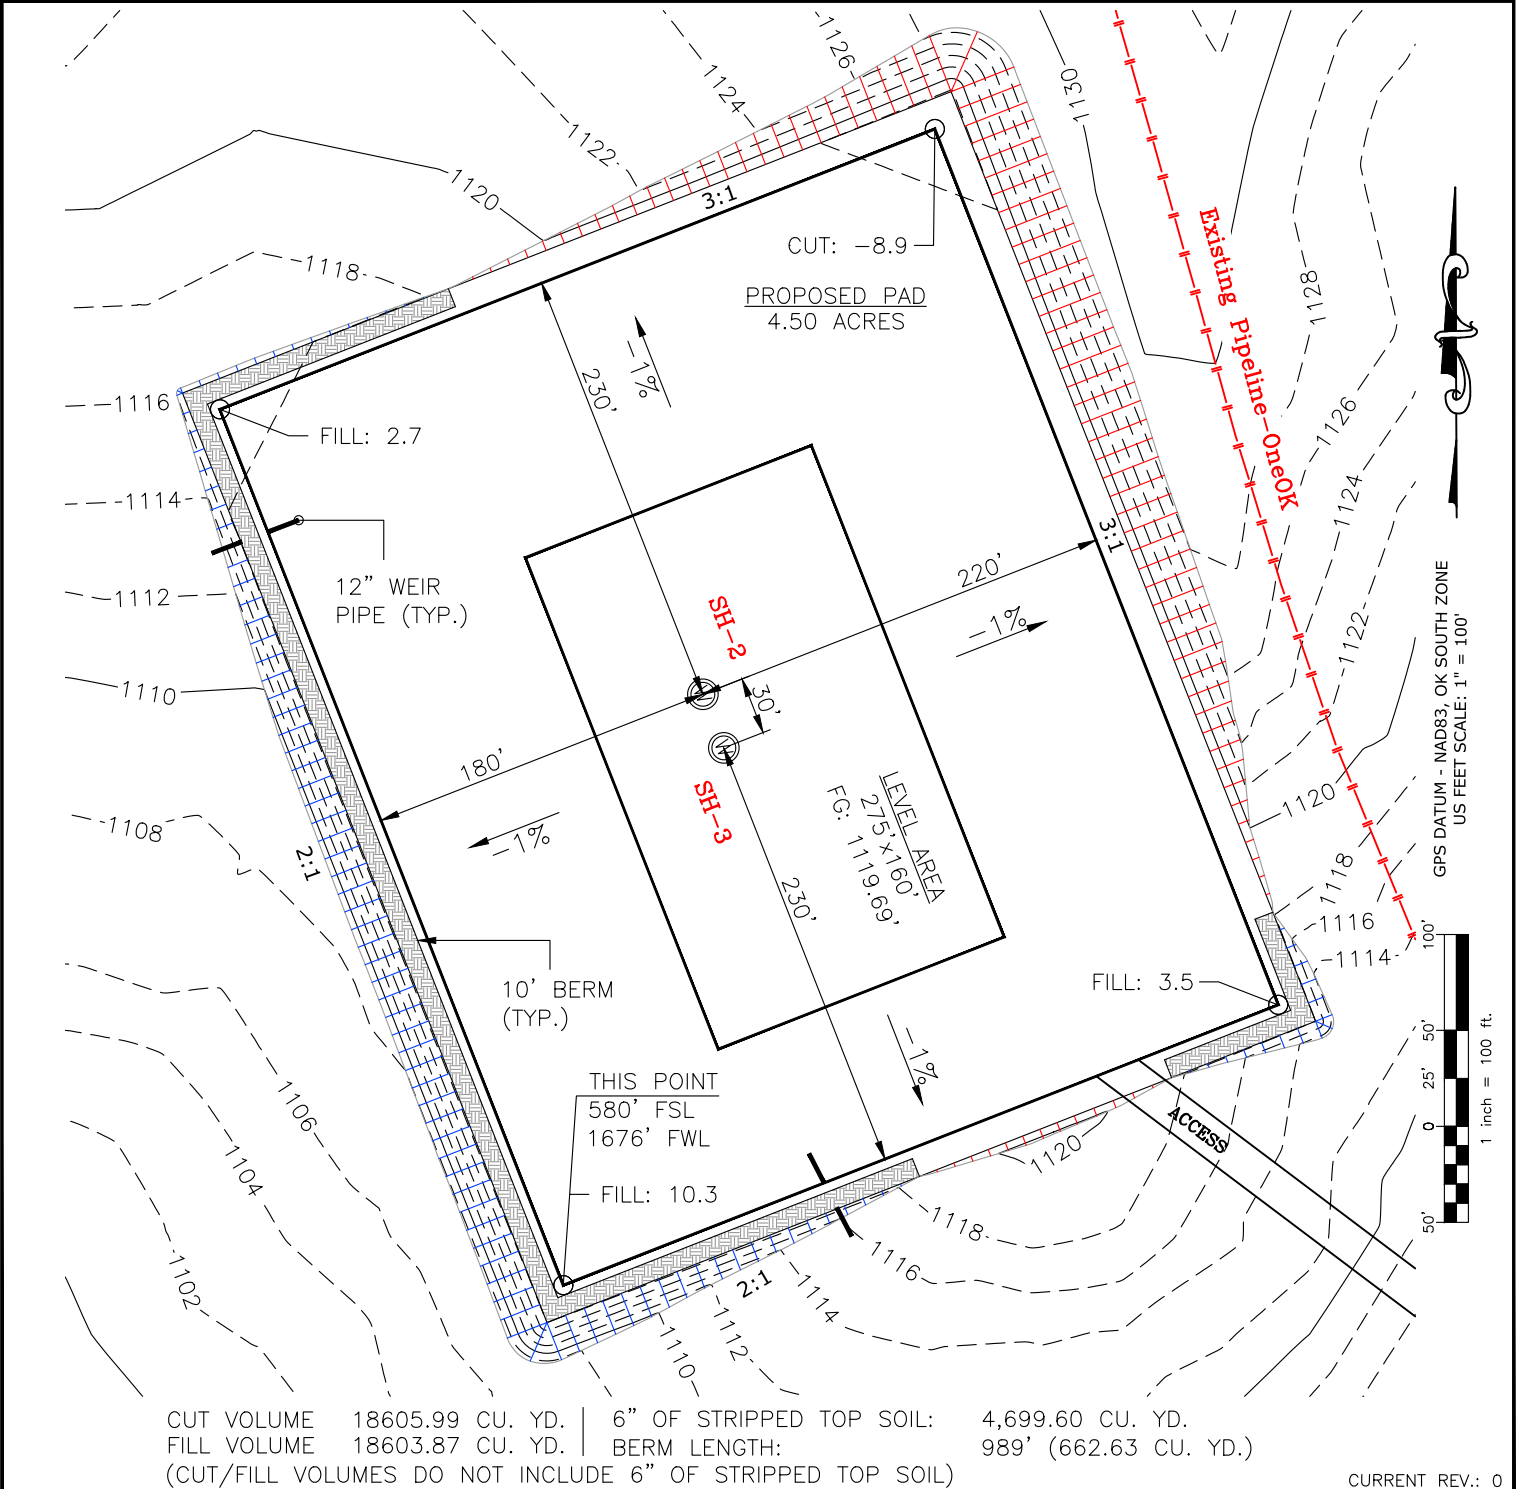

Prepared By: PSLS 14612 Hertz Quail Springs Pkwy. Oklahoma City, OK 73134	PROPOSED GRADING PLAN	DRAWN BY:	HDG	SCALE:	1" = 100'
		CHECKED BY:	MJL	JOB No.:	--
		APPROVED BY:	--	DWG. NO.:	PRO-GR.
		DATE ISSUED:	12-15-21	SHEET:	4 OF 4
		CURRENT REV.: 0			


EXHIBIT "A"

TABLE OF QUANTITIES

DISTURBED AREA = 5.83 ACRES
ACCESS ROAD = ±390'

LOCATED ON THE LANDS OF:
GEORGE E. MCNEFF, JR. & LOU
MCNEFF REVOCABLE TRUST

PART OF SW/4 SEC 16-6N-6W
GRADY COUNTY, OKLAHOMA

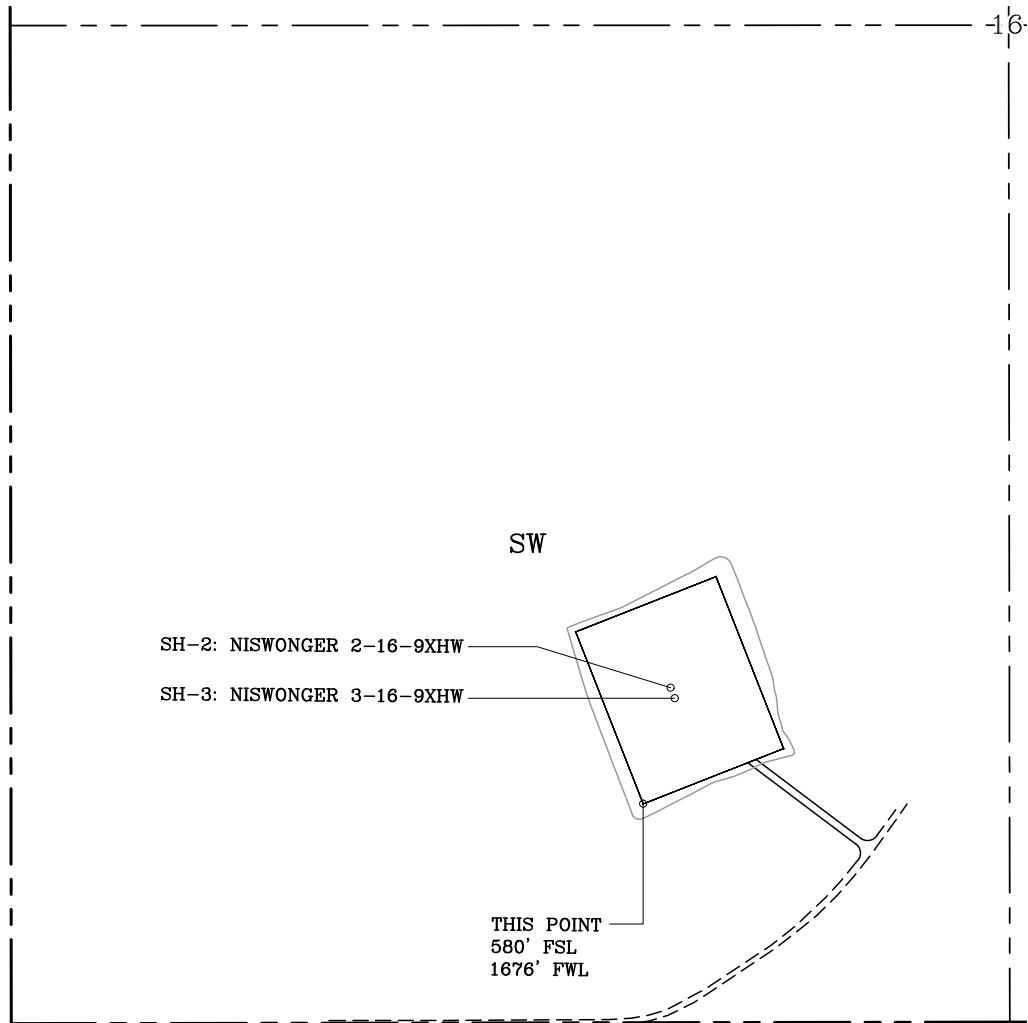


GENERAL NOTES:

1. THIS IS NOT A BOUNDARY SURVEY.
2. THIS SURVEY DOES NOT GUARANTEE TITLE OR OWNERSHIP.

LEGEND

	PROPOSED WELL PAD		PROPOSED DISTURBED AREA
	SECTION LINE		QUARTER SECTION LINE

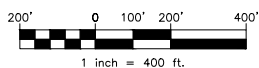

GPS DATUM -
NAD83, OK SOUTH ZONE
US FEET SCALE: 1" = 400'

PREPARED BY:



PSLS
14612 HERTZ QUAIL SPRINGS PKWY
Oklahoma City, OK 73134

Drawn By:	HDG	Date:	12-15-21
Checked By:	MJL	Scale:	1" = 400'
Sheet Size:	8.5x14	Sheet No.	1 of 1
REV.	Description	Date	
0	ISSUED FOR APPROVAL	12-15-21	