

API NUMBER: 011 24305

OKLAHOMA CORPORATION COMMISSION
OIL & GAS CONSERVATION DIVISION
P.O. BOX 52000
OKLAHOMA CITY, OK 73152-2000
(Rule 165:10-3-1)

Approval Date: 02/23/2022
Expiration Date: 08/23/2023

Multi Unit Oil & Gas

PERMIT TO DRILL

WELL LOCATION: Section: 20 Township: 14N Range: 13W County: BLAINE

SPOT LOCATION: ☐ NW ☐ NE ☐ NE ☐ NE FEET FROM QUARTER: FROM NORTH FROM EAST
SECTION LINES: 230 500

Lease Name: SLAGELL Well No: 3-20-29-32XHM Well will be 230 feet from nearest unit or lease boundary.
Operator Name: CONTINENTAL RESOURCES INC Telephone: 4052349797; 4052349000; OTC/OCC Number: 3186 0

CONTINENTAL RESOURCES INC
PO BOX 268870
OKLAHOMA CITY, OK 73126-8870

ROGER & DANNA LEE WATSON
9851 N 2430 ROAD
WEATHERFORD OK 73096

Formation(s) (Permit Valid for Listed Formations Only):

Name	Code	Depth
1 MISSISSIPPIAN	359MSSP	13345

Spacing Orders: 648700
648410
650064

Location Exception Orders: No Exceptions Increased Density Orders: No Density

Pending CD Numbers: 202200272
202200273
202200275
202200277
202200278

Working interest owners' notified: ***

Special Orders: No Special

Total Depth: 28409 Ground Elevation: 1476

Surface Casing: 1500

Depth to base of Treatable Water-Bearing FM: 120

Deep surface casing has been approved

Under Federal Jurisdiction: No
Fresh Water Supply Well Drilled: No
Surface Water used to Drill: Yes

Approved Method for disposal of Drilling Fluids:

D. One time land application -- (REQUIRES PERMIT) PERMIT NO: 21-38005
H. (Other) MEMO

PIT 1 INFORMATION

Type of Pit System: CLOSED Closed System Means Steel Pits

Type of Mud System: WATER BASED

Chlorides Max: 8000 Average: 5000

Is depth to top of ground water greater than 10ft below base of pit? Y

Within 1 mile of municipal water well? N

Wellhead Protection Area? N

Pit is located in a Hydrologically Sensitive Area.

Category of Pit: C

Liner not required for Category: C

Pit Location is: ALLUVIAL

Pit Location Formation: ALLUVIUM

PIT 2 INFORMATION

Type of Pit System: CLOSED Closed System Means Steel Pits

Type of Mud System: OIL BASED

Chlorides Max: 300000 Average: 200000

Is depth to top of ground water greater than 10ft below base of pit? Y

Within 1 mile of municipal water well? N

Wellhead Protection Area? N

Pit is located in a Hydrologically Sensitive Area.

Category of Pit: C

Liner not required for Category: C

Pit Location is: ALLUVIAL

Pit Location Formation: ALLUVIUM

This permit does not address the right of entry or settlement of surface damages. The duration of this permit is 18 MONTHS, except as otherwise provided by Rule 165: 10-3-1. Rule 165: 10-3-4 (c) (7) (e) - The Operator shall give 24 Hours notice by telephone to the appropriate District Office of the Conservation Division as to when Surface Casing will be run.

MULTI UNIT HOLE 1					
Section: 32	Township: 14N	Range: 13W	Meridian: IM	Total Length: 14849	
	County: BLAINE			Measured Total Depth: 28409	
Spot Location of End Point: SE	SW	SE	SE	True Vertical Depth: 13992	
Feet From: SOUTH		1/4 Section Line: 50		End Point Location from	
Feet From: EAST		1/4 Section Line: 900		Lease,Unit, or Property Line: 50	

NOTES:

Category	Description
DEEP SURFACE CASING	[2/9/2022 - GC2] - APPROVED; NOTIFY OCC FIELD INSPECTOR IMMEDIATELY OF ANY LOSS OF CIRCULATION OR FAILURE TO CIRCULATE CEMENT TO SURFACE ON ANY CONDUCTOR OR SURFACE CASING
HYDRAULIC FRACTURING	[2/9/2022 - GC2] - OCC 165:10-3-10 REQUIRES: 1) NOTICE SHALL BE GIVEN AT LEAST 5 BUSINESS DAYS PRIOR TO COMMENCEMENT OF HYDRAULIC FRACTURING OPERATIONS ON A HORIZONTAL WELL TO OPERATORS PRODUCING WELLS WITHIN 1 MILE OF THE COMPLETION INTERVAL OF THE SUBJECT WELL. THE NOTICE TO SUCH OPERATORS SHALL CONTAIN THE INFORMATION IN FORM 6000NOO. IF THE HYDRAULIC FRACTURING OPERATIONS SCHEDULE CHANGES AFTER NOTICE HAS BEEN PROVIDED, RESULTING IN A DELAY OF OPERATIONS OF MORE THAN 5 DAYS FROM THE INITIAL NOTICE, NEW NOTICE IS REQUIRED TO BE GIVEN; 2) NOTICE WILL BE GIVEN TO THE OCC CENTRAL OFFICE AND LOCAL DISTRICT OFFICES AT LEAST 48 HOURS PRIOR TO COMMENCEMENT OF HYDRAULIC FRACTURING OPERATIONS. FORM 6000NHF SHALL BE USED AND IS FOUND AT THIS LINK: OCCWEB.COM/OG/OGFORMS.HTML; AND, 3) THE CHEMICAL DISCLOSURE OF HYDRAULIC FRACTURING INGREDIENTS FOR ALL WELLS IS TO BE REPORTED TO FRACFOCUS WITHIN 60 DAYS AFTER THE CONCLUSION OF HYDRAULIC FRACTURING OPERATIONS, FOUND AT FRACFOCUS.ORG
INTERMEDIATE CASING	[2/9/2022 - GC2] - DUE TO THE KNOWN POTENTIAL RISK OF ENCOUNTERING AN OVER-PRESSURED ZONE IN THE MORROW SERIES IN THIS AREA, THE TECHNICAL MANAGER RECOMMENDS SETTING AN INTERMEDIATE STRING OF CASING IMMEDIATELY ABOVE THE MORROW SERIES
MEMO	[2/9/2022 - GC2] - CLOSED SYSTEM=STEEL PITS (REQUIRED - CANADIAN RIVER), OBM RETURNED TO VENDOR, CUTTINGS PERMITTED PER DISTRICT
PENDING CD - 202200272	[2/11/2022 - GB1] - (E.O.) 20-14N-13W X650064 MSSP 1 WELL CONTINENTAL RESOURCES, INC REC 2/22/22 (P. PORTER)
PENDING CD - 202200273	[2/11/2022 - GB1] - (E.O.) 29-14N-13W X648410 MSSP 1 WELL CONTINENTAL RESOURCES, LLC REC 2/22/22 (P. PORTER)
PENDING CD - 202200275	[2/11/2022 - GB1] - (E.O.) 32-14N-13W X648700 MSSP 1 WELL CONTINENTAL RESOURCES, LLC REC 2/22/22 (P. PORTER)
PENDING CD - 202200277	[2/11/2022 - GB1] - (E.O.) 20, 29, & 32-14N-13W X650064 MSSP, OTHER 20-14N-13W X648410 MSSP, OTHER 29-14N-13W X648700 MSSP 32-14N-13W XOTHER 32-14N-13W COMPL. INT. (20-14N-13W) NCT 150' FNL, NCT 0' FSL, NCT 330' FEL COMPL. INT. (29-14N-13W) NCT 0' FNL, NCT 0' FSL, NCT 330' FEL COMPL. INT. (32-14N-13W) NCT 0' FNL, NCT 150' FSL, NCT 330' FEL CONTINENTAL RESOURCES, INC REC 2/22/22 (P. PORTER)

This permit does not address the right of entry or settlement of surface damages. The duration of this permit is 18 MONTHS, except as otherwise provided by Rule 165: 10-3-1. Rule 165: 10-3-4 (c) (7) (e) - The Operator shall give 24 Hours notice by telephone to the appropriate District Office of the Conservation Division as to when Surface Casing will be run.

PENDING CD - 202200278	[2/11/2022 - GB1] - (E.O.) 20, 29, & 32-14N-13W EST MULTIUNIT HORIZONTAL WELL X650064 MSSP, OTHER 20-14N-13W X648410 MSSP, OTHER 29-14N-13W X648700 MSSP 32-14N-13W XOTHER 32-14N-13W 33% 20-14N-13W 34% 29-14N-13W 33% 32-14N-13W CONTINENTAL RESOURCES, INC REC 2/22/22 (P. PORTER)
SPACING - 648410	[2/11/2022 - GB1] - (640) 29-14N-13W VAC 99114 MSCTR, OTHERS EST MSSP, OTHERS EXT OTHER
SPACING - 648700	[2/11/2022 - GB1] - (640) 32-14N-13W VAC 99114 MSCTR, OTHERS VAC 588324 MSSLM EST OTHERS EXT 637726 MSSP
SPACING - 650064	[2/11/2022 - GB1] - (640) 20-14N-13W VAC OTHERS VAC 132224 MCSTR, OTHER EXT OTHERS EST MSSP, OTHER

This permit does not address the right of entry or settlement of surface damages. The duration of this permit is 18 MONTHS, except as otherwise provided by Rule 165: 10-3-1. Rule 165: 10-3-4 (c) (7) (e) - The Operator shall give 24 Hours notice by telephone to the appropriate District Office of the Conservation Division as to when Surface Casing will be run.

EXHIBIT: A (1 of 2)
SHEET: 8.5x11
SHL: 20-14N-13W
BHL-3: 32-14N-13W



WELL PAD ID:
356DA3C5-D069-6BF0-A54E-D9D217C67D6C
SH-3-ID: R7LHAP7TK7

COVER SHEET

CONTINENTAL RESOURCES, INC.

P.O. BOX 26900 OKLAHOMA CITY, OK 73126 * (T) 1-800-256-8955 (F) 405-234-9253

Section 20 Township 14N Range 13W I.M.

SH-3: SLAGELL 3-20-29-32XHM

County BLAINE State OK

Operator CONTINENTAL RESOURCES, INC.

NAD-83

POINT	WELL NAME	NORTHING	EASTING	LATITUDE LONGITUDE	LATITUDE LONGITUDE		EXISTING ELEVATION	DESIGN ELEVATION
SH-3	SLAGELL 3-20-29-32XHM	248539	1790775	35° 40' 52.54" -98° 35' 54.32"	35.681260 -98.598421	230' FNL / 500' FEL (NW/4 NE/4 NE/4 SEC 20)	1476.20'	1476.57'
LP-3	LANDING POINT	248543	1790375	35° 40' 52.55" -98° 35' 59.17"	35.681264 -98.599768	230' FNL / 900' FEL (NE/4 SEC 20)	--	--
BHL-3	BOTTOM HOLE LOCATION	233052	1790257	35° 38' 19.35" -98° 35' 59.43"	35.638708 -98.599843	50' FSL / 900' FEL (SE/4 SEC 32)	--	--
X-12	HOPE #1-20	248117	1789939	35° 40' 48.32" -98° 36' 04.42"	35.680088 -98.601227	20-14N-13W: TD: 10590' 660' FNL / 1333' FEL	--	--
X-13	FROST FARMS #1-20	245509	1787961	35° 40' 22.40" -98° 36' 28.20"	35.672888 -98.607832	20-14N-13W: TD: 12196' 1980' FSL / 1980' FWL	--	--
X-14	WATSON SOUTH #1-20-29XH	248558	1787878	35° 40' 52.55" -98° 36' 29.43"	35.681264 -98.608174	20-14N-13W: TD: 21501' 240' FNL / 1885' FWL	--	--
X-15	SLAGELL #1-32-29XH	233278	1787071	35° 38' 21.39" -98° 36' 38.04"	35.639274 -98.610568	32-14N-13W: TD: 22381' 265' FSL / 1185' FWL	--	--

NAD-27

POINT	WELL NAME	NORTHING	EASTING	LATITUDE LONGITUDE	LATITUDE LONGITUDE		EXISTING ELEVATION	DESIGN ELEVATION
SH-3	SLAGELL 3-20-29-32XHM	248514	1822375	35° 40' 52.36" -98° 35' 53.04"	35.681211 -98.598068	230' FNL / 500' FEL (NW/4 NE/4 NE/4 SEC 20)	1476.20'	1476.57'
LP-3	LANDING POINT	248518	1821975	35° 40' 52.38" -98° 35' 57.89"	35.681216 -98.599415	230' FNL / 900' FEL (NE/4 SEC 20)	--	--
BHL-3	BOTTOM HOLE LOCATION	233027	1821857	35° 38' 19.17" -98° 35' 58.17"	35.638659 -98.599491	50' FSL / 900' FEL (SE/4 SEC 32)	--	--
X-12	HOPE #1-20	248092	1821539	35° 40' 48.14" -98° 36' 03.15"	35.680039 -98.600874	20-14N-13W: TD: 10590' 660' FNL / 1333' FEL	--	--
X-13	FROST FARMS #1-20	245484	1819561	35° 40' 22.22" -98° 36' 26.92"	35.672839 -98.607479	20-14N-13W: TD: 12196' 1980' FSL / 1980' FWL	--	--
X-14	WATSON SOUTH #1-20-29XH	248533	1819479	35° 40' 52.37" -98° 36' 28.15"	35.681215 -98.607820	20-14N-13W: TD: 21501' 240' FNL / 1885' FWL	--	--
X-15	SLAGELL #1-32-29XH	233253	1818672	35° 38' 21.21" -98° 36' 36.77"	35.639224 -98.610215	32-14N-13W: TD: 22381' 265' FSL / 1185' FWL	--	--

REVISIONS

No.	DATE	STAKED	BY	DESCRIPTION	COMMENTS
00	02-07-22	**--22	HDG	ISSUED FOR APPROVAL	--

Certificate of Authorization No. 7318



Prepared By:
PSLS
14612 Bogert Parkway
Oklahoma City, OK 73134

EXHIBIT: A (2 of 2)
SHEET: 8.5x14
SHL: 20-14N-13W
BHL-3: 32-14N-13W

PETRO LAND SERVICES SOUTH, LLC


14612 BOGERT PARKWAY, OKLA. CITY, OKLA. 73134 * OFFICE (405) 212-3108
Certificate of Authorization No. 7318



CONTINENTAL
RESOURCES, INC.
(OPERATOR)

BLAINE County Oklahoma
230' FNL-500' FEL Section 20 Township 14N Range 13W I.M.

WELL: SLAGELL
3-20-29-32XHM

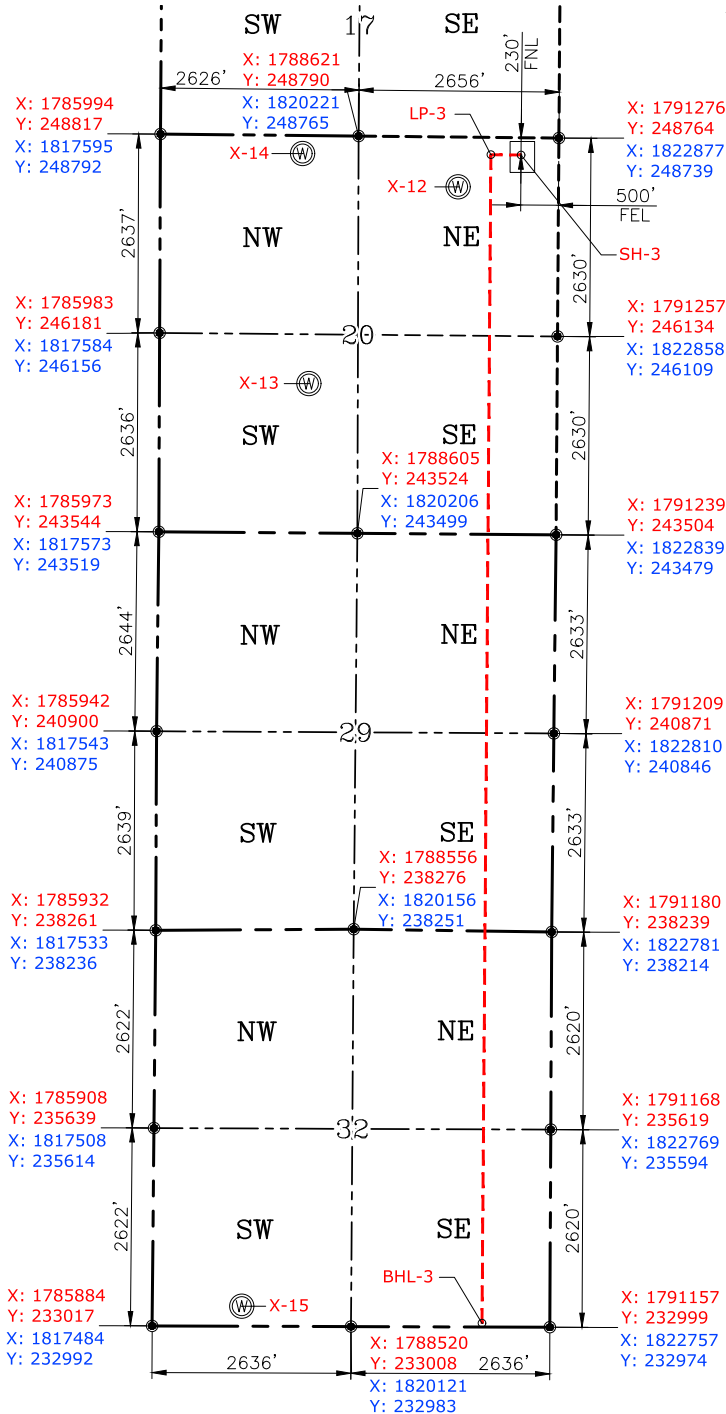

GPS DATUM
NAD-83
NAD-27
OK NORTH ZONE
US FEET
SCALE:
1" = 2000'

CURRENT REV.: 0

Date Drawn: 02-07-22

Please note that this location was staked on the ground under the supervision of a Licensed Professional Land Surveyor, but the accuracy of this survey is not guaranteed. Please contact PLS promptly if any inconsistency is determined. GPS data is observed from RTK-GPS. NOTE: X and Y data shown hereon for Section Corners may NOT have been surveyed on-the-ground, and further, does NOT represent a true Boundary Survey. Quarter Section distances may be assumed from a Government Survey Plat or assumed at a proportionate distance from opposing section corners, or occupation thereof, and may not have been measured on-the-ground, and further, does not represent a true Boundary Survey.

CERTIFICATE:

I, **FRED A. SELENSKY**, an Oklahoma Licensed Land Surveyor and an authorized agent of Petro Land Services South, LLC, do hereby certify to the information shown herein.



Oklahoma PLS No.1860 DATE 2-7-22

EXHIBIT: B
SHEET: 8.5x11
SHL: 20-14N-13W
BHL-3: 32-14N-13W



PETRO LAND SERVICES SOUTH, LLC

14612 BOGERT PARKWAY, OKLA. CITY, OKLA. 73134 * OFFICE (405) 212-3108
Certificate of Authorization No. 7318



CONTINENTAL
RESOURCES, INC.
(OPERATOR)

BLAINE County Oklahoma
230' FNL-500' FEL Section 20 Township 14N Range 13W I.M.

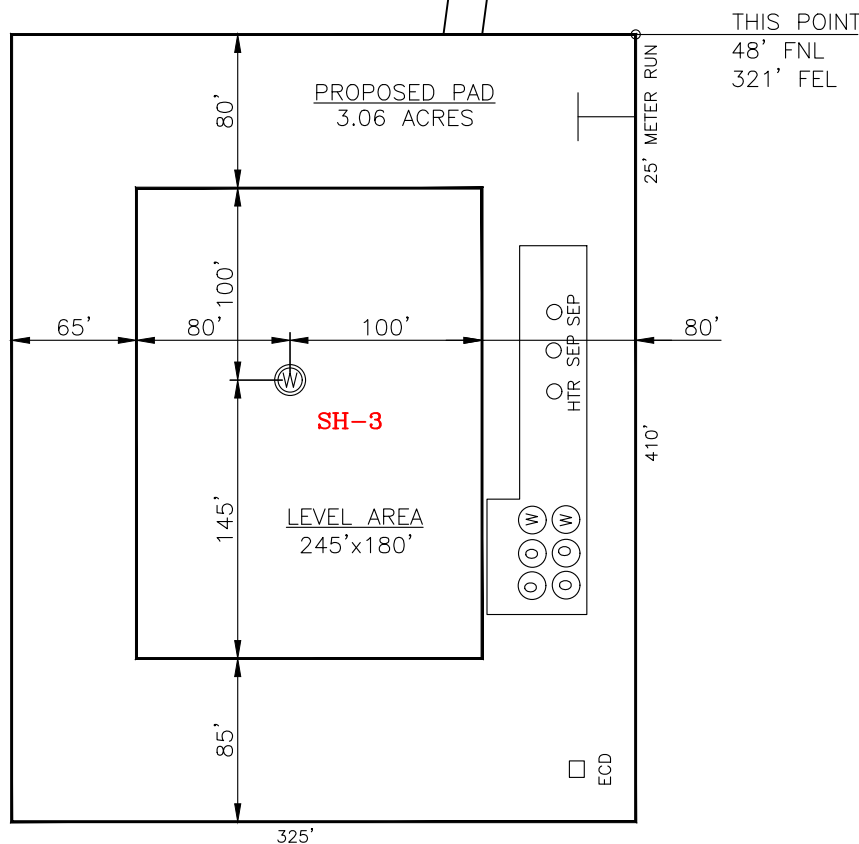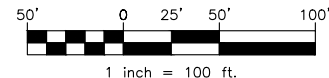

CURRENT REV.: 0

SH-3: SLAGELL 3-20-29-32XHM

DATUM: NAD-83

NORTHING: 248539

EASTING: 1790775

LAT: N35°40'52.54"

LONG: W98°35'54.32"

LAT: 35.681260°

LONG: -98.598421°

STATE PLANE
COORDINATES
(US FEET): NORTH

(This Information Was Gathered With a GPS
Receiver With ±1 Foot Horiz./Vert. Accuracy)

Operator: CONTINENTAL RESOURCES, INC.

Lease Name: --

Topography & Vegetation: Pasture

Good Drill Site? Yes Reference Stakes or Alternate Location Stakes Set: No

Best Accessibility to Location: From The West Line

Distance & Direction From Hwy. or Town: Leaving Thomas, head south on SH-54 for 6.78 miles & turn left on E-0940 Rd. Head east for 5.48 miles & turn left on N-2455 Rd. Head north for 2.60 miles to the proposed access road.

THE INFORMATION SHOWN HEREIN IS FOR
CONSTRUCTION PURPOSES ONLY

LANDING POINT, BOTTOM HOLE AND DRILL
PATH INFORMATION PROVIDED BY OPERATOR
LISTED, NOT SURVEYED.


Well SH-3: SLAGELL 3-20-29-32XHM

Certificate of Authorization No. 7318




Prepared By:
PSLS
14612 Bogert Parkway
Oklahoma City, OK 73134

EXHIBIT: C
SHEET: 8.5x11
SHL: 20-14N-13W
BHL-3: 32-14N-13W

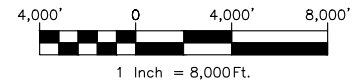

VICINITY MAP

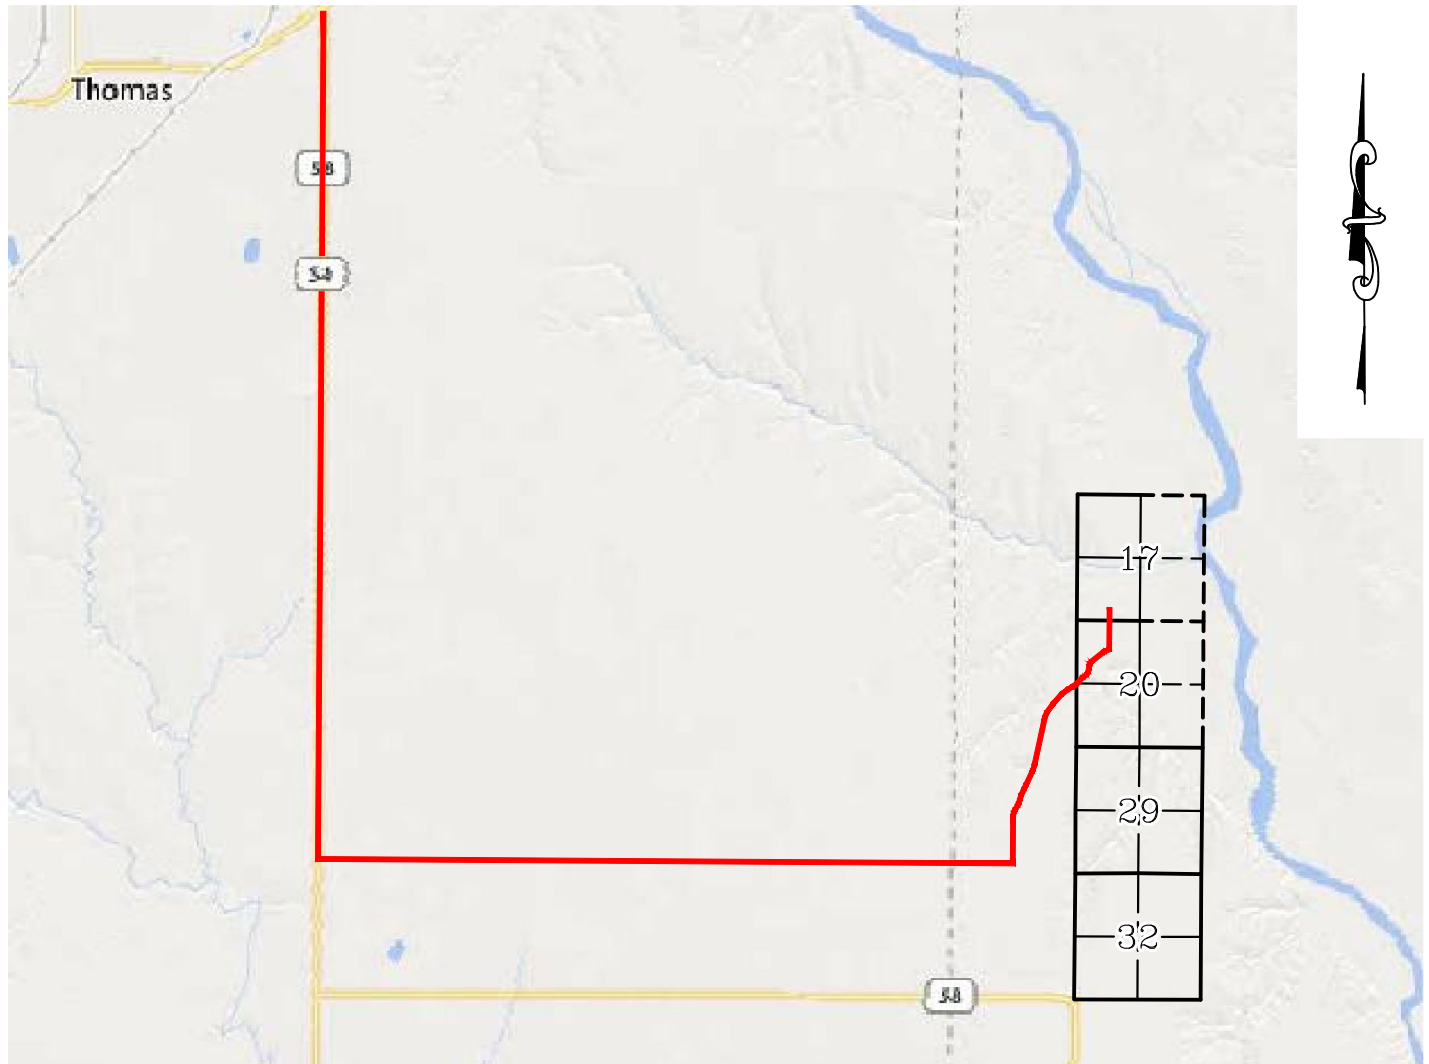

LEAVING THOMAS, HEAD SOUTH ON SH-54 FOR 6.78 MILES & TURN LEFT ON E-0940 RD. HEAD EAST FOR 5.48 MILES & TURN LEFT ON N-2455 RD. HEAD NORTH FOR 2.60 MILES TO THE PROPOSED ACCESS ROAD.

CONTINENTAL RESOURCES, INC.

P.O. BOX 26900 OKLAHOMA CITY, OK 73126 * (T) 1-800-256-8955 (F) 405-234-9253



Prepared By:
Petro Land Services South
14612 Bogert Parkway
Oklahoma City, OK 73134

Section 20 Township 14N Range 13W I.M. Well SH-3: SLAGELL 3-20-29-32XHM
County BLAINE State OK
Operator CONTINENTAL RESOURCES, INC.

EXHIBIT: D
SHEET: 8.5x11
SHL: 20-14N-13W
BHL-3: 32-14N-13W

Well SH-3: SLAGELL 3-20-29-32XHM



FACING NORTH

(NO IMAGES AVAILABLE)

FACING SOUTH

(NO IMAGES AVAILABLE)

CURRENT REV.: 0

Prepared By:	PSLS 14612 Bogert Parkway. Oklahoma City, OK 73134	TERRAIN				DRAWN BY:	HDG	SCALE:	N.T.S.
						CHECKED BY:	MJL	JOB No.:	--
						APPROVED BY:	--	DWG. NO.:	TERRAIN-1
						DATE ISSUED:	02-07-22	SHEET:	1 OF 2

EXHIBIT: E
SHEET: 8.5x11
SHL: 20-14N-13W
BHL-3: 32-14N-13W

Well SH-3: SLAGELL 3-20-29-32XHM



FACING EAST

(NO IMAGES AVAILABLE)

FACING WEST

(NO IMAGES AVAILABLE)

CURRENT REV.: 0


Prepared By:	PSLS 14612 Bogert Parkway. Oklahoma City, OK 73134	TERRAIN				DRAWN BY:	HDG	SCALE:	N.T.S.
						CHECKED BY:	MJL	JOB No.:	--
						APPROVED BY:	--	DWG. NO.:	TERRAIN-2
						DATE ISSUED:	02-07-22	SHEET:	2 OF 2

EXHIBIT: F
SHEET: 8.5x11
SHL: 20-14N-13W
BHL-3: 32-14N-13W

Well SH-3: SLAGELL 3-20-29-32XHM




PROPOSED ACCESS ROAD = 4972' | 301.33 RODS (TOTAL)

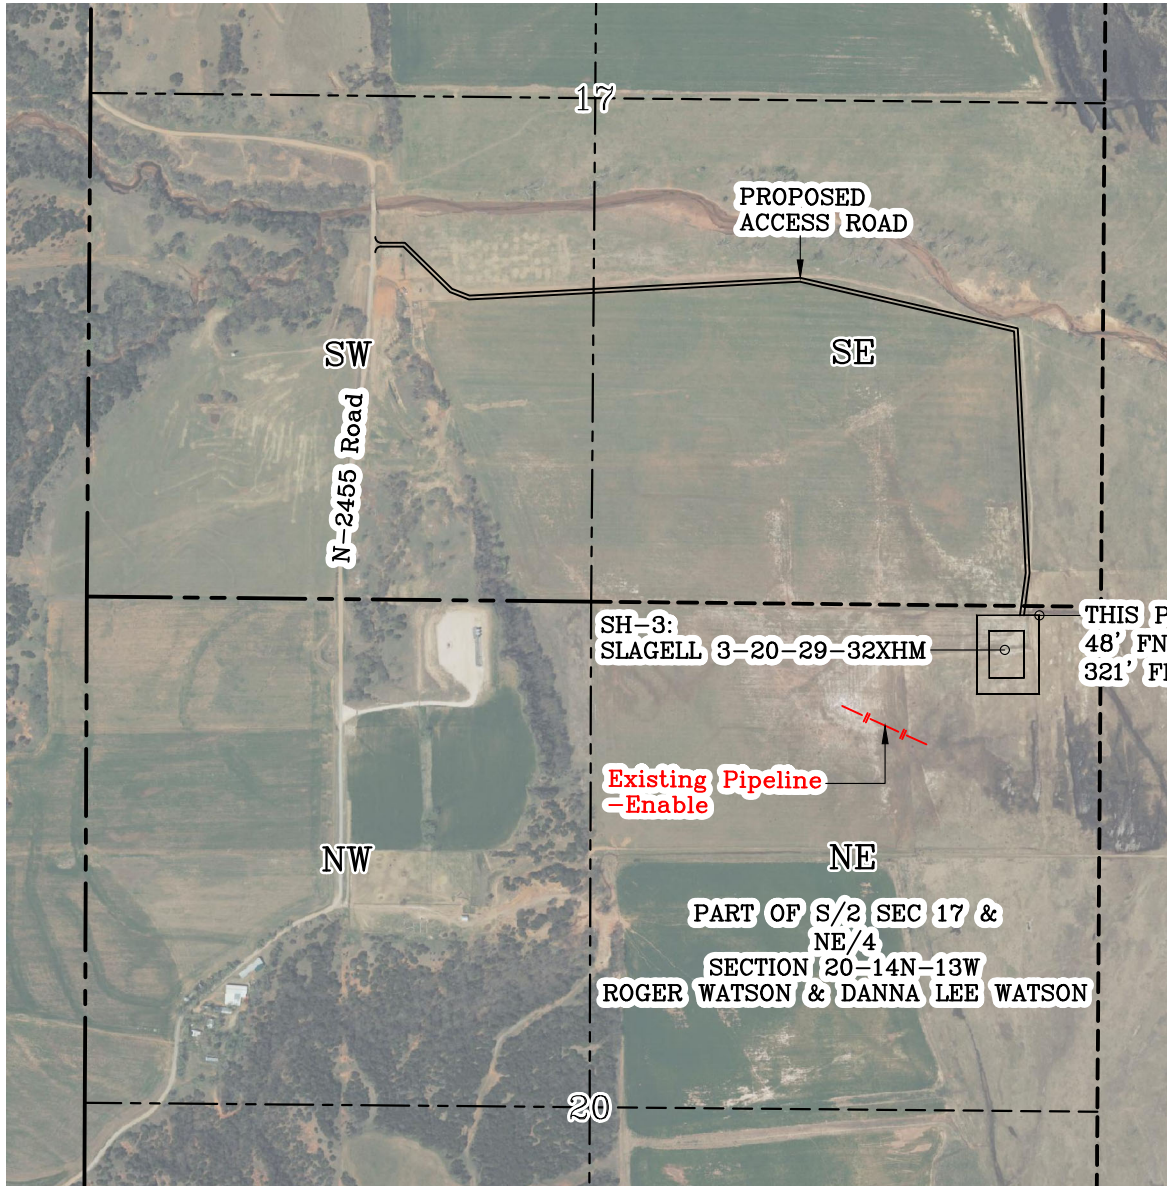

GPS DATUM - NAD83, OK NORTH ZONE
US FEET SCALE: 1" = 1000'

Section 20 Township 14N Range 13W I.M.
County BLAINE State OK
Operator CONTINENTAL RESOURCES, INC.

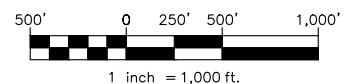


CURRENT REV.: 0

Prepared By:  PSLS 14612 Bogert Parkway. Oklahoma City, OK 73134	AERIAL PLAT	DRAWN BY:	HDG	SCALE:	1" = 1000'
		CHECKED BY:	MJL	JOB No.:	--
		APPROVED BY:	--	DWG. NO.:	AERIAL-1
		DATE ISSUED:	02-07-22	SHEET:	1 OF 4


EXHIBIT: G
SHEET: 8.5x11
SHL: 20-14N-13W
BHL-3: 32-14N-13W



GPS DATUM - NAD83, OK NORTH ZONE
US FEET SCALE: 1" = 40'

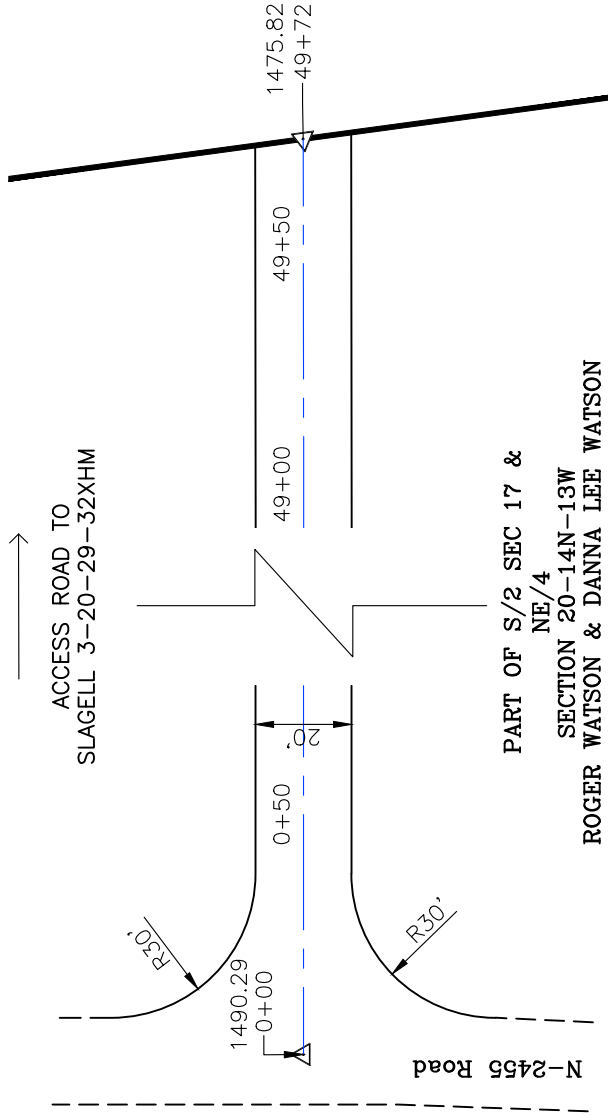

GPS DATUM - NAD83, OK NORTH ZONE
US FEET SCALE: 1" = 40'

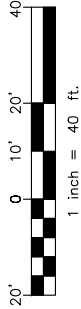


* THIS PROPOSED LEASE ROAD PLAT DOES NOT REPRESENT A TRUE BOUNDARY SURVEY.

* THE FOOTAGES AND TIES SHOWN HEREON ARE FROM LINES OF OCCUPATION AND MAY NOT BE FROM ACTUAL PROPERTY CORNERS.

Well SH-3: SLAGELL 3-20-29-32XHM

PROPOSED ACCESS ROAD = 4972' | 301.33 RODS (TOTAL)

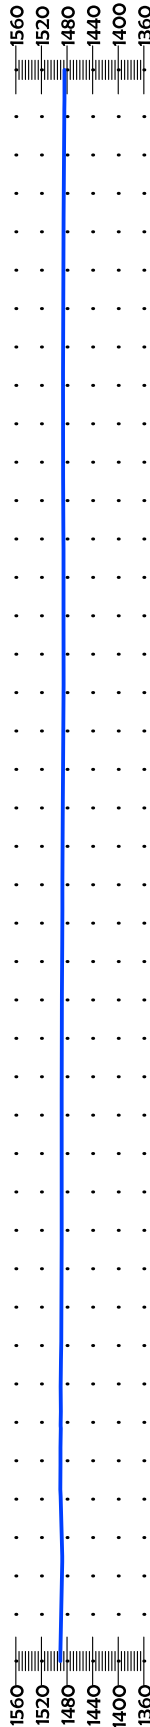

VERTICAL SCALE
1" = 300'



HORIZONTAL SCALE
1" = 300'

CURRENT REV.: 0

Prepared By:




PSLS
14612 Bogert Parkway
Oklahoma City, OK 73134



P.O. Box 26900
Oklahoma City
Oklahoma, 73126
(T) 1-800-256-8955
(F) 405-234-9253

LEASE ROAD
PLAN &
PROFILE

DRAWN BY:	HDG	SCALE:	AS NOTED
CHECKED BY:	MJL	JOB No.:	--
APPROVED BY:	--	DWG. NO.:	P&P
DATE ISSUED:	02-07-22	SHEET:	2 OF 4

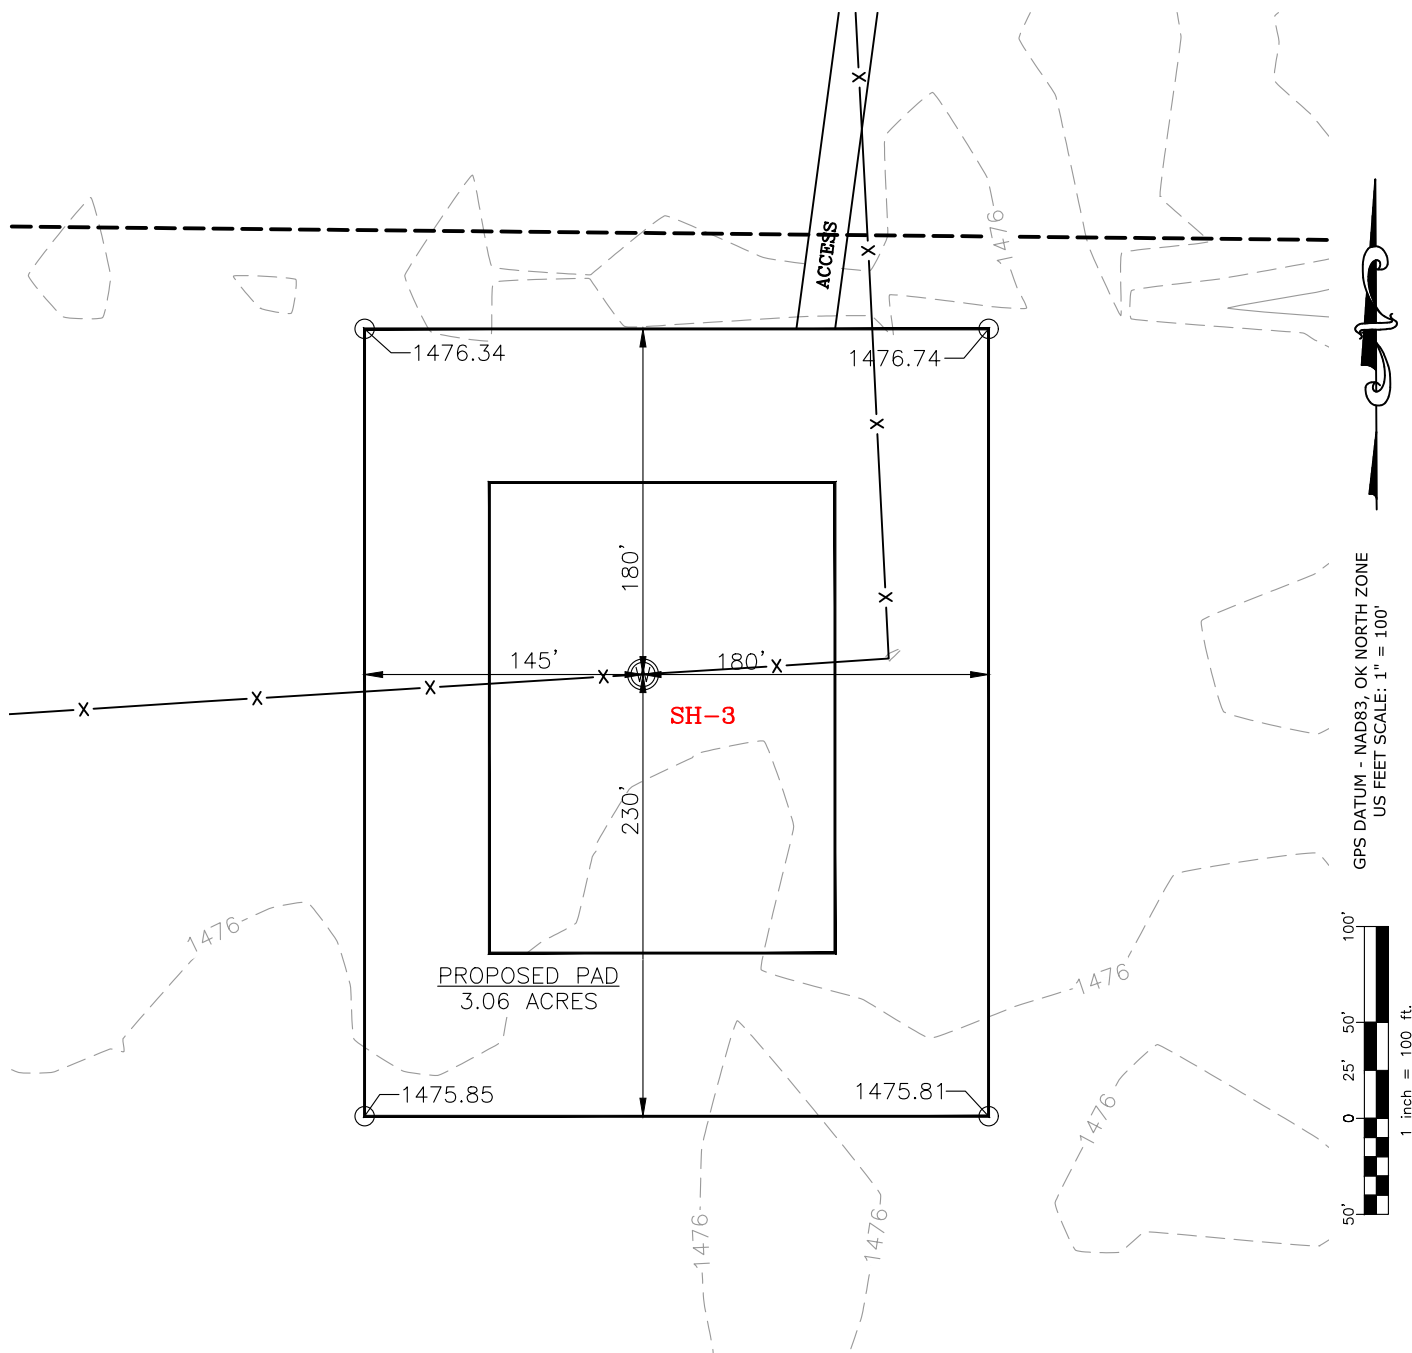Well SH-3: SLAGELL 3-20-29-32XHM

CURRENT REV.: 0

Prepared
By:

PSLS
14612 Bogert Parkway.
Oklahoma City, OK 73134

EXISTING
GRADING
PLAN


DRAWN BY:	HDG	SCALE:	1" = 100'
CHECKED BY:	MJL	JOB No.:	--
APPROVED BY:	--	DWG. NO.:	EX-GR.
DATE ISSUED:	02-07-22	SHEET:	3 OF 4

EXHIBIT: 1
 SHEET: 8.5x11
 SHL: 20-14N-13W
 BHL-3: 32-14N-13W

Well SH-3: SLAGELL 3-20-29-32XHM



TOTAL PROPOSED DISTURBED AREA: 3.64 ACRES

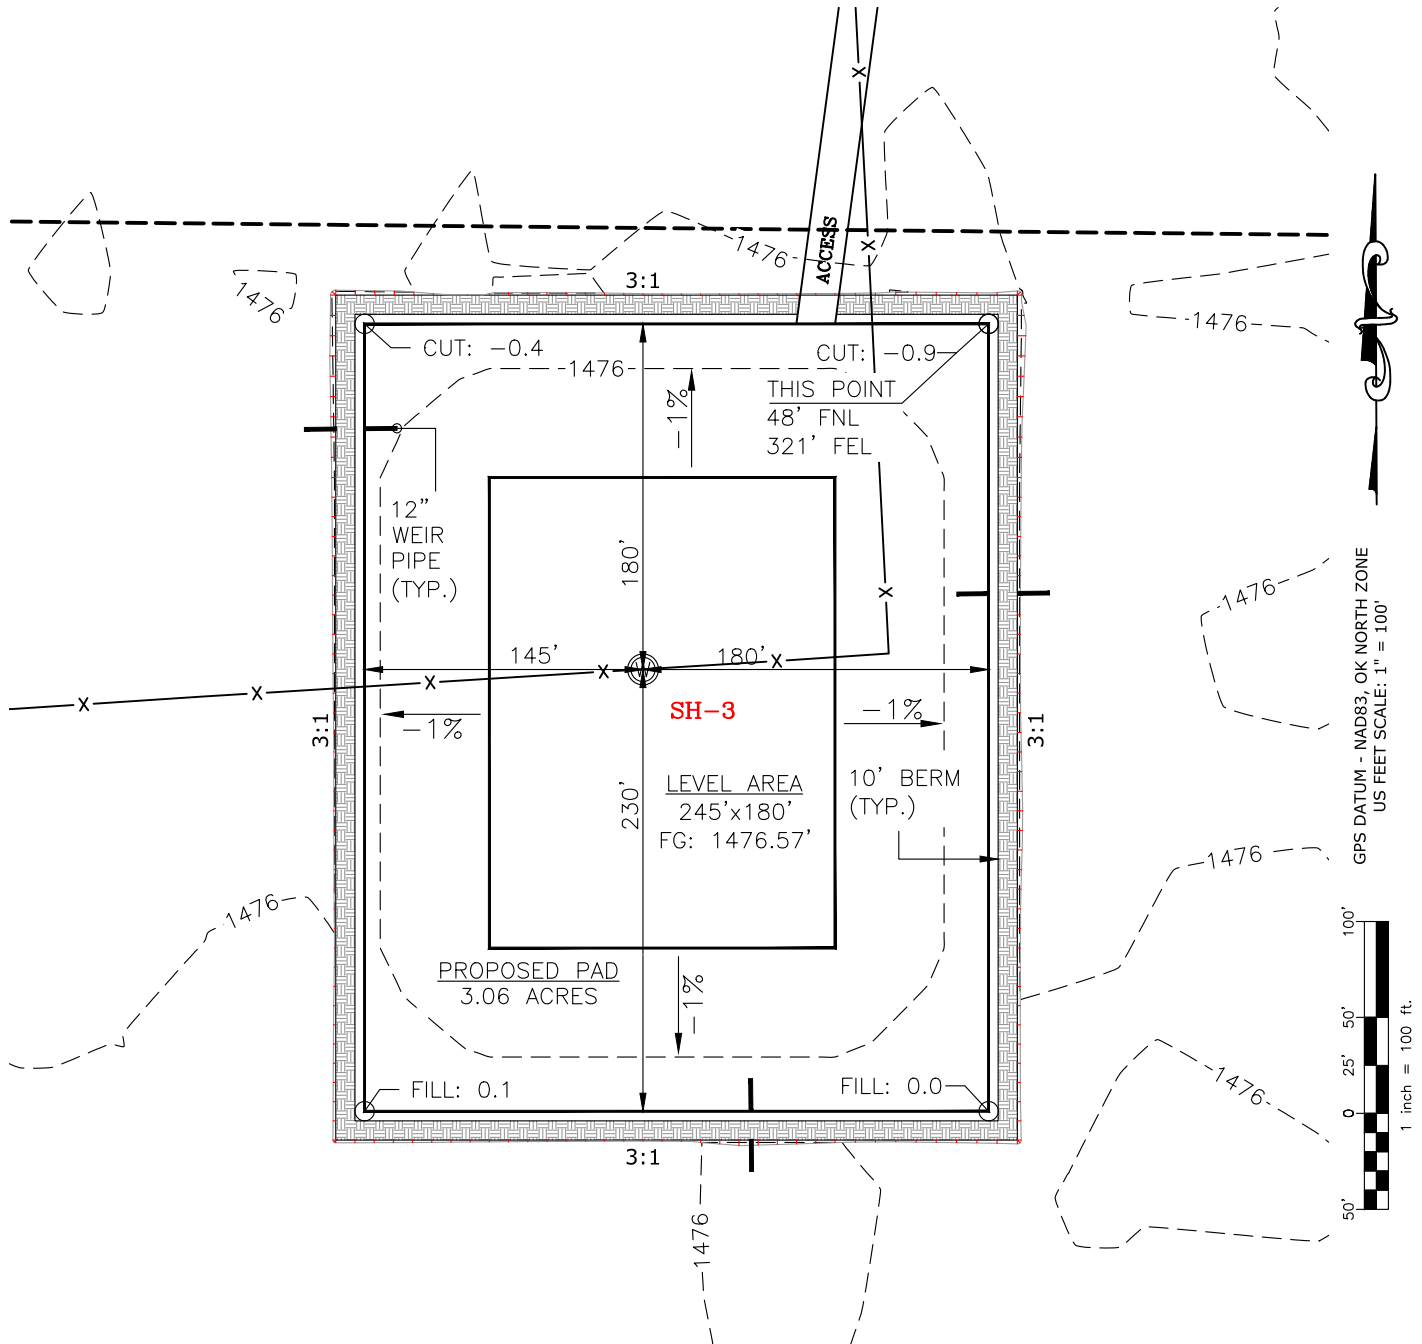

CUT VOLUME 131.34 CU. YD. | 6" OF STRIPPED TOP SOIL: 2,938.97 CU. YD.
 FILL VOLUME 128.70 CU. YD. | BERM LENGTH: 1530' (1025.10 CU. YD.)

(CUT/FILL VOLUMES DO NOT INCLUDE 6" OF STRIPPED TOP SOIL)

CURRENT REV.: 0

Prepared By: PSLS 14612 Bogert Parkway, Oklahoma City, OK 73134	PROPOSED GRADING PLAN	DRAWN BY:	HDG	SCALE:	1" = 100'
		CHECKED BY:	MJL	JOB No.:	--
		APPROVED BY:	--	DWG. NO.:	PRO-GR.
		DATE ISSUED:	02-07-22	SHEET:	4 OF 4


EXHIBIT "A"

TABLE OF QUANTITIES

DISTURBED AREA = 3.64 ACRES
ACCESS ROAD = ±4972'

LOCATED ON THE LANDS OF:
ROGER WATSON & DANNA LEE
WATSON

S/2 of SEC 17 & NE/4 SEC
20-14N-13W
BLAINE COUNTY, OKLAHOMA

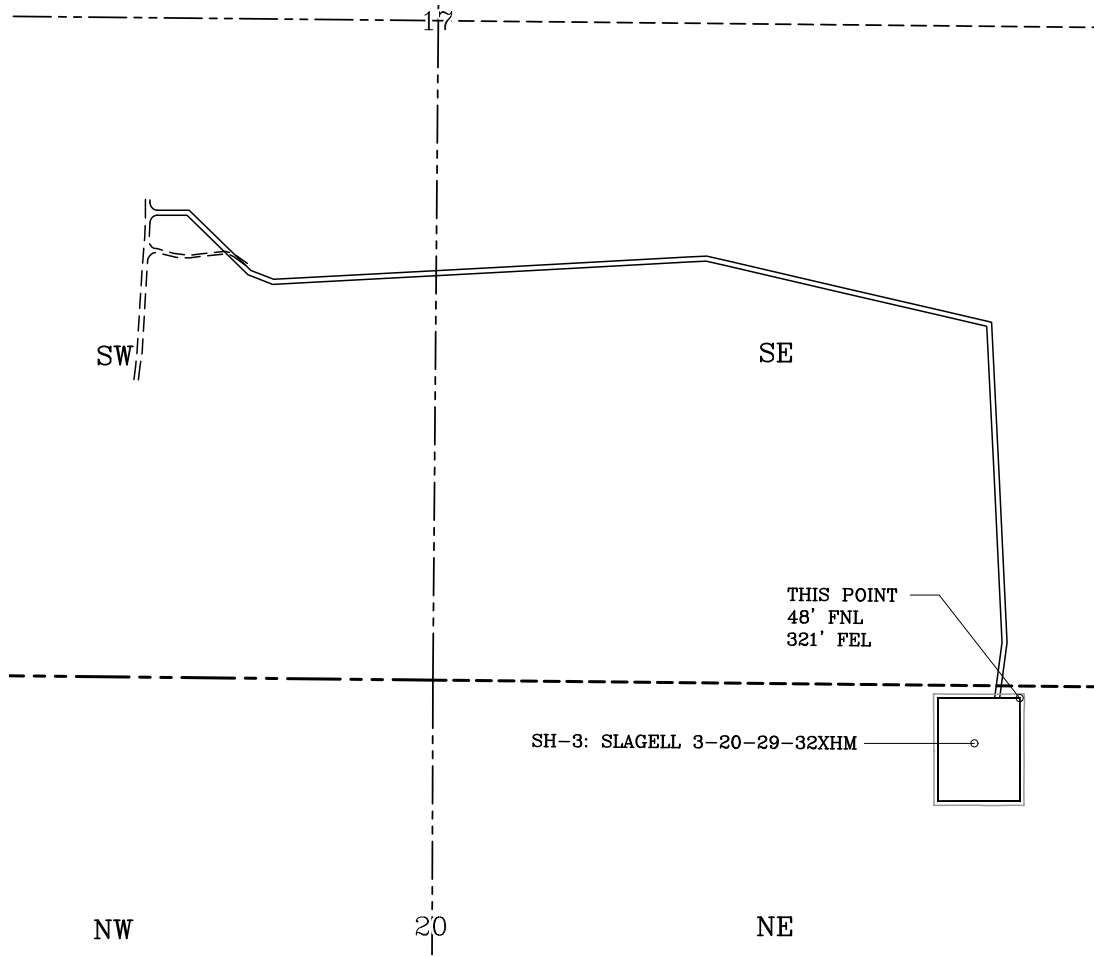


GENERAL NOTES:

1. THIS IS NOT A BOUNDARY SURVEY.
2. THIS SURVEY DOES NOT GUARANTEE TITLE OR OWNERSHIP.

LEGEND

- PROPOSED WELL PAD
- PROPOSED DISTURBED AREA
- SECTION LINE
- QUARTER SECTION LINE

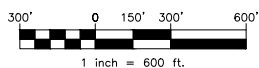

GPS DATUM -
NAD83, OK NORTH ZONE
US FEET SCALE: 1" = 600'

PREPARED BY:



PSLS
14612 BOGERT PARKWAY
Oklahoma City, OK 73134

Drawn By: HDG		Date: 02-07-22
Checked By: MJL		Scale: 1" = 600'
Sheet Size: 8.5x14		Sheet No. 1 of 1
REV.	Description	Date
0	ISSUED FOR APPROVAL	02-07-22