

OKLAHOMA CORPORATION COMMISSION
OIL & GAS CONSERVATION DIVISION
P.O. BOX 52000
OKLAHOMA CITY, OK 73152-2000
(Rule 165:10-3-1)

API NUMBER: 063 24801

Approval Date: 05/21/2018

Expiration Date: 11/21/2018

Horizontal Hole Oil & Gas

PERMIT TO DRILL

WELL LOCATION: Sec: 05 Twp: 6N Rge: 10E County: HUGHES
SPOT LOCATION: ☐ NW ☐ SE ☐ NE ☐ NE FEET FROM QUARTER: FROM NORTH FROM EAST
SECTION LINES: 770 551

Lease Name: BERTHA Well No: 1-32/29/20H Well will be 551 feet from nearest unit or lease boundary.
Operator Name: TRINITY OPERATING (USG) LLC Telephone: 9185615631 OTC/OCC Number: 23879 0

TRINITY OPERATING (USG) LLC
1717 S BOULDER AVE STE 201
TULSA, OK 74119-4842

MARK BROWN AND DEENA BROWN
7925 E 137 RD
HOLDENVILLE OK 74848

Formation(s) (Permit Valid for Listed Formations Only):

Name	Depth	Name	Depth
1 WOODFORD	4998	6	
2		7	
3		8	
4		9	
5		10	

Spacing Orders: 676053

Location Exception Orders:

Increased Density Orders:

Pending CD Numbers: 201801144
201801146
201801145
201801153
201801154

Special Orders:

Total Depth: 16599 Ground Elevation: 836 Surface Casing: 260 Depth to base of Treatable Water-Bearing FM: 210

Under Federal Jurisdiction: No

Fresh Water Supply Well Drilled: No

Surface Water used to Drill: No

PIT 1 INFORMATION

Type of Pit System: ON SITE

Type of Mud System: AIR

Is depth to top of ground water greater than 10ft below base of pit? Y

Within 1 mile of municipal water well? N

Wellhead Protection Area? N

Pit is located in a Hydrologically Sensitive Area.

Category of Pit: 4

Liner not required for Category: 4

Pit Location is BED AQUIFER

Pit Location Formation: CALVIN

Mud System Change to Water-Based or Oil-Based Mud Requires an Amended Intent (Form 1000).

Approved Method for disposal of Drilling Fluids:

- A. Evaporation/dewater and backfilling of reserve pit.
B. Solidification of pit contents.

E. Haul to Commercial pit facility: Sec. 19 Twn. 8N Rng. 5E Cnty. 125 Order No: 274874

H. SEE MEMO

This permit does not address the right of entry or settlement of surface damages.

The duration of this permit is SIX MONTHS, except as otherwise provided by Rule 165: 10-3-1.

Rule 165: 10-3-4 (c) (7) (e) - The Operator shall give 24 Hours notice by telephone to the appropriate District Office of the Conservation Division as to when Surface Casing will be run.

PIT 2 INFORMATION

Type of Pit System: CLOSED Closed System Means Steel Pits

Type of Mud System: WATER BASED

Chlorides Max: 8000 Average: 5000

Is depth to top of ground water greater than 10ft below base of pit? Y

Within 1 mile of municipal water well? N

Wellhead Protection Area? N

Pit is located in a Hydrologically Sensitive Area.

Category of Pit: C

Liner not required for Category: C

Pit Location is BED AQUIFER

Pit Location Formation: CALVIN

PIT 3 INFORMATION

Type of Pit System: ON SITE

Type of Mud System: OIL BASED

Chlorides Max: 300000 Average: 200000

Is depth to top of ground water greater than 10ft below base of pit? Y

Within 1 mile of municipal water well? N

Wellhead Protection Area? N

Pit is located in a Hydrologically Sensitive Area.

Category of Pit: C

Liner not required for Category: C

Pit Location is BED AQUIFER

Pit Location Formation: CALVIN

HORIZONTAL HOLE 1

Sec 20 Twp 7N Rge 10E County HUGHES

Spot Location of End Point: NW NE SE SE

Feet From: SOUTH 1/4 Section Line: 1150

Feet From: EAST 1/4 Section Line: 478

Depth of Deviation: 4501

Radius of Turn: 374

Direction: 2

Total Length: 11511

Measured Total Depth: 16599

True Vertical Depth: 4998

End Point Location from Lease,
Unit, or Property Line: 478

Notes:

This permit does not address the right of entry or settlement of surface damages.

The duration of this permit is SIX MONTHS, except as otherwise provided by Rule 165: 10-3-1.

Rule 165: 10-3-4 (c) (7) (e) - The Operator shall give 24 Hours notice by telephone to the appropriate District Office of the Conservation Division as to when Surface Casing will be run.

063 24801 BERTHA 1-32/29/20H

Category	Description
HYDRAULIC FRACTURING	5/17/2018 - G71 - OCC 165:10-3-10 REQUIRES: 1) PRIOR TO COMMENCEMENT OF HYDRAULIC FRACTURING OPERATIONS FOR HORIZONTAL WELLS, NOTICE GIVEN FIVE BUSINESS DAYS IN ADVANCE TO OFFSET OPERATORS WITH WELLS COMPLETED IN THE SAME COMMON SOURCE OF SUPPLY WITHIN 1/2 MILE; 2) WITH NOTICE ALSO GIVEN 48 HOURS IN ADVANCE OF HYDRAULIC FRACTURING ALL WELLS TO BOTH THE OCC CENTRAL OFFICE AND LOCAL DISTRICT OFFICES, USING THE "FRAC NOTICE FORM" FOUND AT THE FOLLOWING LINK: OCCWEB.COM/OG/OGFORMS.HTML; AND, 3) THE CHEMICAL DISCLOSURE OF HYDRAULIC FRACTURING INGREDIENTS FOR ALL WELLS TO BE REPORTED TO FRACFOCUS WITHIN 60 DAYS AFTER THE CONCLUSION THE HYDRAULIC FRACTURING OPERATIONS, USING THE FOLLOWING LINK: FRACFOCUS.ORG
MEMO	5/17/2018 - G71 - PIT 2 & 3 - CLOSED SYSTEM=STEEL PITS PER OPERATOR REQUEST, WBM & OBM CUTTINGS CAPTURED IN CONCRETE-LINED PIT, SOLIDIFIED AND HELD UNTIL DISPOSAL APPROVED BY OCC; PIT 3 - OBM TO VENDOR
PENDING CD - 201801146	5/21/2018 - G58 - (I.O.) 20, 29, & 32-7N-10E X676053 WDFD, OTHERS (20-7N-10E) X201801144 WDFD, OTHERS (29-7N-10E) X201801144 WDFD, OTHERS (32-7N-10E) COMPL. INT. (32-7N-10E) NCT 0' FNL, NCT 165' FSL, NCT 330' FEL COMPL. INT. (29-7N-10E) NCT 0' FNL, NCT 0' FSL, NCT 330' FEL COMPL. INT. (20-7N-10E) NCT 0' FNL, NCT 1320' FSL, NCT 330' FEL NO OP. NAMED REC 4/2/2018 (JOHNSON)
PENDING CD – 201801144	5/21/2018 - G58 - (640) (HOR) 29 & 32-7N-10E EXT 636326 WDFD, OTHERS COMPL. INT. NLT 165' FNL & FSL, NLT 330'FEL & FWL (COEXIST SP. ORDER 143397, WDFD; SP. ORDER 165954, OTHER) REC 2/27/2018 (DUNN)
PENDING CD – 201801145	5/21/2018 - G58 - (I.O.) 20, 29, & 32-7N-10E EST MULTIUNIT HORIZONTAL WELL X676053 WDFD, OTHERS (20-7N-10E) X201801144 WDFD, OTHERS (29-7N-10E) X201801144 WDFD, OTHERS (32-7N-10E) 25% 20-7N-10E 50% 29-7N-10E 25% 32-7N-10E NO OP. NAMED REC 4/2/2018 (JOHNSON)
PENDING CD – 201801153	5/21/2018 - G58 - 29-7N-10E X201801144 WDFD 6 WELLS NO OP. NAMED REC 2/27/2018 (DUNN)
PENDING CD – 201801154	5/21/2018 - G58 - 32-7N-10E X201801144 WDFD 6 WELLS NO OP. NAMED REC 2/27/2018 (DUNN)
SPACING – 676053	5/21/2018 - G58 - (640)(HOR) 20-7N-10E EST OTHERS EXT 636326 WDFD, OTHERS COMPL. INT. NLT 165' FNL & FSL, NLT 330'FEL & FWL (COEXIST SP. ORDER 165954, OTHER; SP. ORDER 249040, OTHERS; SP. ORDER 521654 WDFD, OTHERS; SP. ORDER 533020 WDFD, OTHERS)

This permit does not address the right of entry or settlement of surface damages.

The duration of this permit is SIX MONTHS, except as otherwise provided by Rule 165: 10-3-1.


Rule 165: 10-3-4 (c) (7) (e) - The Operator shall give 24 Hours notice by telephone to the appropriate District Office of the Conservation Division as to when Surface Casing will be run.



Well Location Plat

S.H.L. Sec. 5-6N-10E I.M.
B.H.L. Sec. 20-7N-10E I.M.

Operator: TRINITY OPERATING
Lease Name and No.: BERTHA 1-32/29/20H 063-24801
Footage: 770' FNL - 551' FEL Gr. Elevation: 836'
Section: 5 Township: 6N Range: 10E I.M.
County: Hughes State of Oklahoma
Terrain at Loc.: Location fell in timber on a hillside, sloping downward to the Northeast, with small drains in pad.

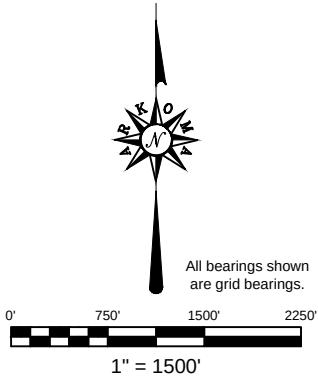

GPS DATUM
NAD 27
OK SOUTH ZONE

Surface Hole Loc.:
Lat: 35°01'35.63"N
Lon: 96°16'00.36"W
X: 2518906
Y: 620650

First Perf.:
Lat: 35°01'45.37"N
Lon: 96°15'59.54"W
X: 2518958
Y: 621636

Bottom Hole Loc.:
Lat: 35°03'39.24"N
Lon: 96°15'59.78"W
X: 2518740
Y: 633147


-Please note that this location was staked on the ground under the supervision of a Licensed Professional Land Surveyor, but the accuracy of this survey is not guaranteed. Please contact Arkoma Surveying and Mapping promptly if any inconsistency is determined. GPS data is observed from RTK - GPS. -NOTE: X and Y data shown hereon for Section Corners may NOT have been surveyed on-the-ground, and further, does NOT represent a true Boundary Survey. Quarter Section distances may be assumed from a Government Survey Plat or assumed at a proportionate distance from opposing section corners or occupation thereof, and may not have been measured on-the-ground, and further, does not represent a true boundary survey.

Survey and plat by:
Arkoma Surveying and Mapping, PLLC
P.O. Box 238 Wilburton, OK 74578
Ph. 918-465-5711 Fax 918-465-5030
Certificate of Authorization No. 5348
Expires June 30, 2018

Invoice #7574-A
Date Staked: 03/14/18 By: H.S.
Date Drawn: 03/16/18 By: J.K.
Revise SHL: 04/12/18 By: R.M.

Certification:
This is to certify that this Well Location Plat represents the results of a survey made on the ground performed under the supervision of the undersigned.

LANCE G. MATHIS 05/21/18
OK LPLS 1664


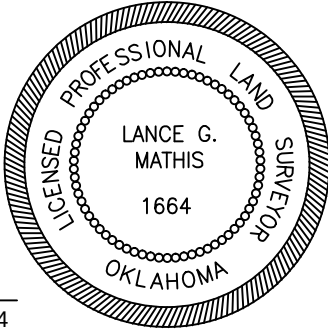




Well Location Plat

S.H.L. Sec. 5-6N-10E I.M.
B.H.L. Sec. 20-7N-10E I.M.

Operator: TRINITY OPERATING
Lease Name and No.: BERTHA 1-32/29/20H 063-24801
Footage: 770' FNL - 551' FEL Gr. Elevation: 836'
Section: 5 Township: 6N Range: 10E I.M.
County: Hughes State of Oklahoma
Terrain at Loc.: Location fell in timber on a hillside, sloping downward to the Northeast, with small drains in pad.

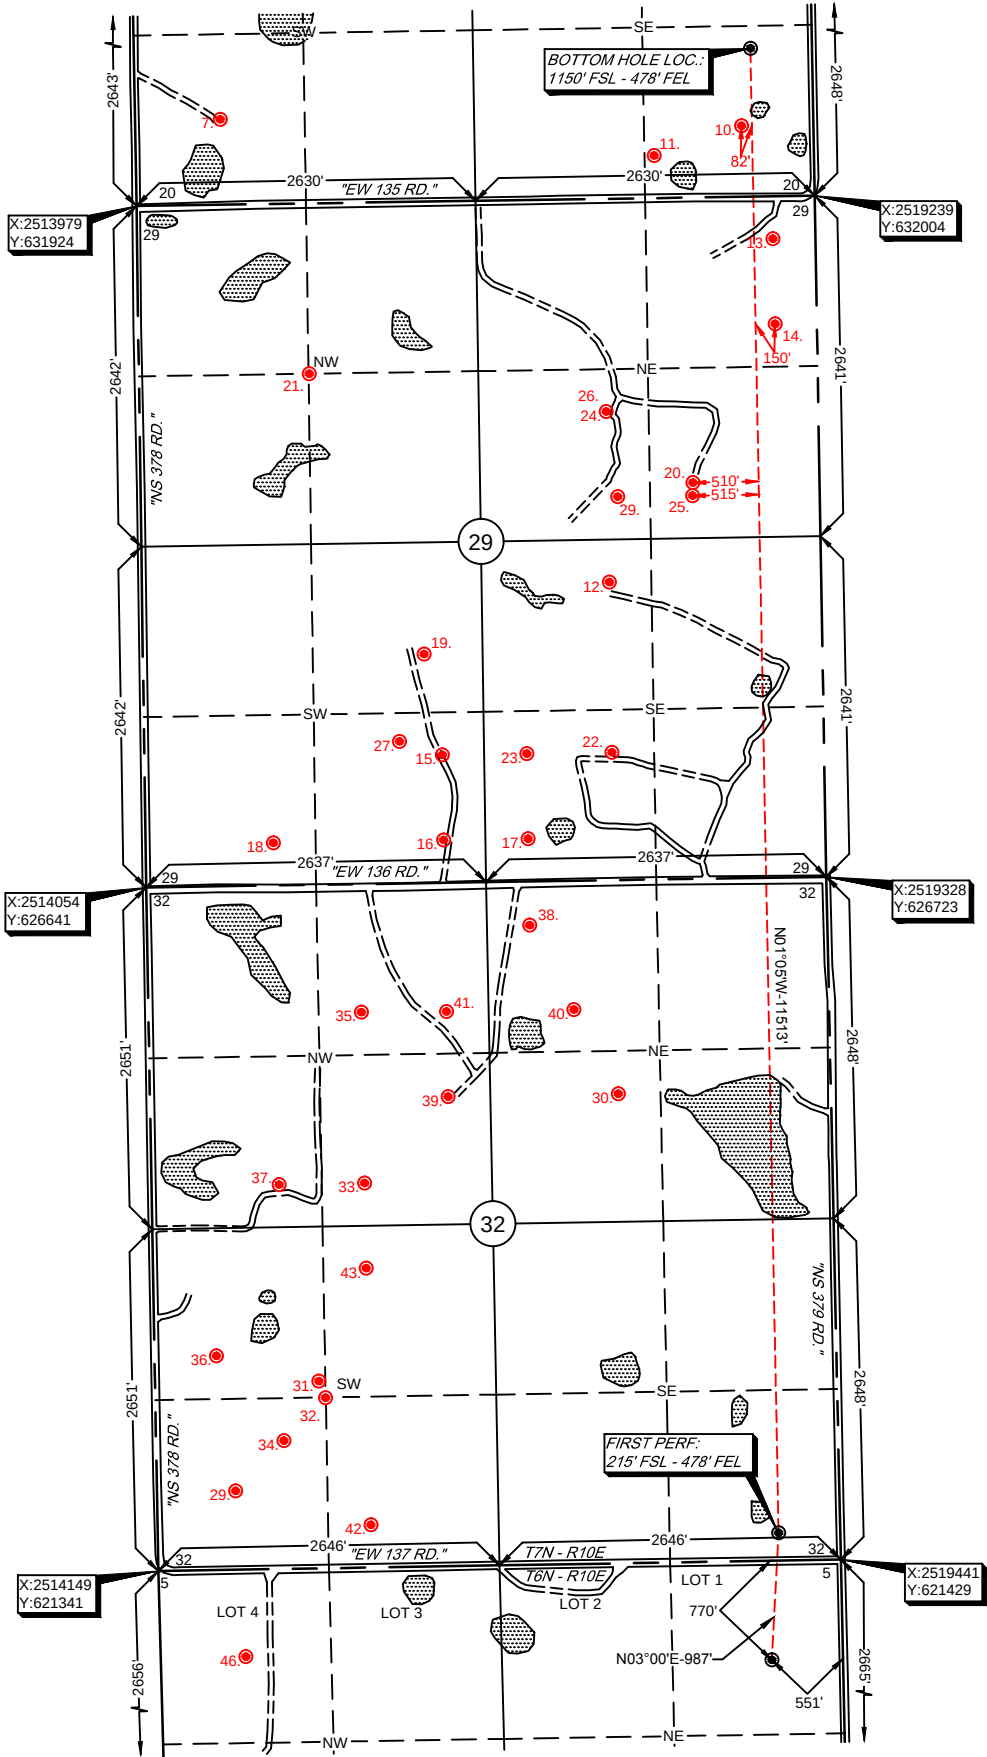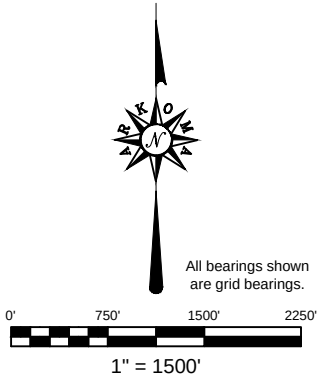

GPS DATUM
NAD 27
OK SOUTH ZONE

Surface Hole Loc.:
Lat: 35°01'35.63"N
Lon: 96°16'00.36"W
X: 2518906
Y: 620650

First Perf.:
Lat: 35°01'45.37"N
Lon: 96°15'59.54"W
X: 2518958
Y: 621636


Bottom Hole Loc.:
Lat: 35°03'39.24"N
Lon: 96°15'59.78"W
X: 2518740
Y: 633147

-Please note that this location was staked on the ground under the supervision of a Licensed Professional Land Surveyor, but the accuracy of this survey is not guaranteed. Please contact Arkoma Surveying and Mapping promptly if any inconsistency is determined. GPS data is observed from RTK - GPS. -NOTE: X and Y data shown hereon for Section Corners may NOT have been surveyed on-the-ground, and further, does NOT represent a true Boundary Survey. Quarter Section distances may be assumed from a Government Survey Plat or assumed at a proportionate distance from opposing section corners or occupation thereof, and may not have been measured on-the-ground, and further, does not represent a true boundary survey.

Survey and plat by:
Arkoma Surveying and Mapping, PLLC
P.O. Box 238 Wilburton, OK 74578
Ph. 918-465-5711 Fax 918-465-5030
Certificate of Authorization No. 5348
Expires June 30, 2018

Certification:
This is to certify that this Well Location Plat represents the results of a survey made on the ground performed under the supervision of the undersigned.

LANCE G. MATHIS 05/21/18
OK LPLS 1664

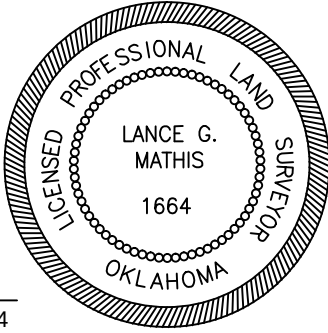

Invoice #7574-A
Date Staked: 03/14/18 By: H.S.
Date Drawn: 03/16/18 By: J.K.
Revise SHL: 04/12/18 By: R.M.


X & Y Data Sheet

S.H.L. Sec. 5-6N-10E I.M.
B.H.L. Sec. 20-7N-10E I.M.

Operator: TRINITY OPERATING
Lease Name and No.: BERTHA 1-32/29/20H
Footage: 770' FNL - 551' FEL Gr. Elevation: 836'
Section: 5 Township: 6N Range: 10E I.M.
First Perf: 215' FSL - 478' FEL
Sec. 32 Twp. 7N Rng. 10E I.M.
Bottom Hole Location: 1150' FSL - 478' FEL
Sec. 20 Twp. 7N Rng. 10E I.M.
County: Hughes State of Oklahoma



NO SCALE
GPS DATUM
NAD 27
OK SOUTH ZONE

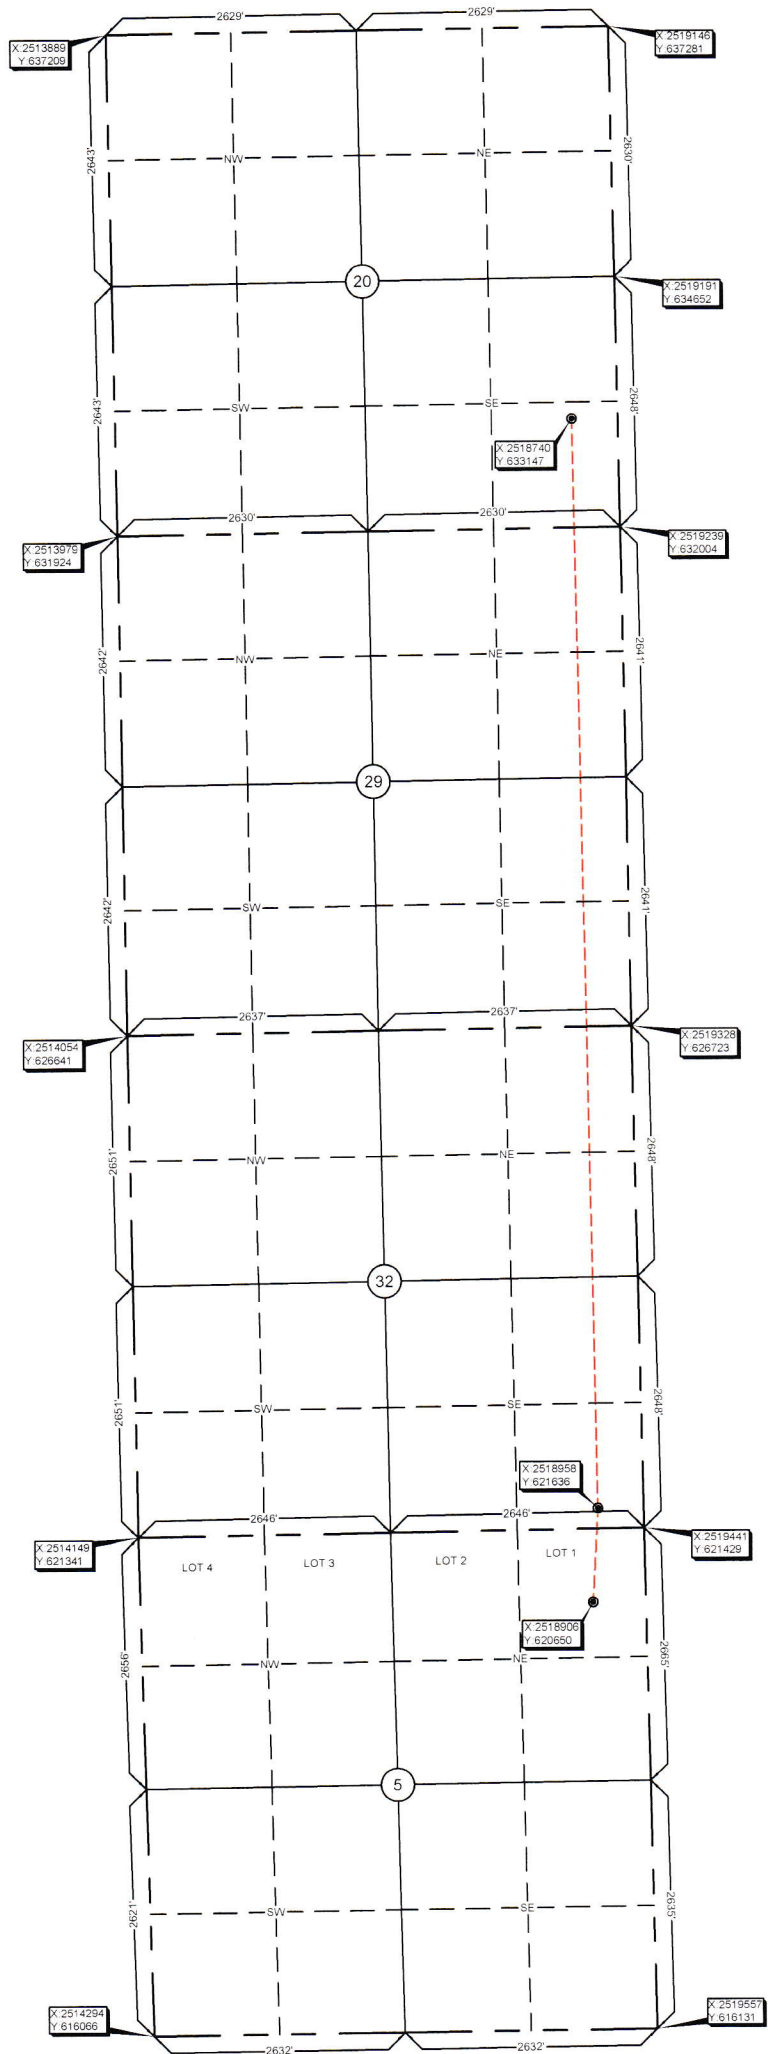

Provided by:
Arkoma Surveying and Mapping, PLLC
P.O. Box 238 Wilburton, OK 74578
Ph. 918-465-5711 Fax 918-465-5030

Certificate of Authorization No. 5348
Expires June 30, 2018

NOTE: X and Y data shown hereon for Section
Corners may NOT have been surveyed
on-the-ground, and further, does NOT
represent a true Boundary Survey.



Anti-Collision Info

S.H.L. Sec. 5-6N-10E I.M.
B.H.L. Sec. 20-7N-10E I.M.

Operator: TRINITY OPERATING
Lease Name and No.: BERTHA 1-32/29/20H
Footage: 770' FNL - 551' FEL Gr. Elevation: 836'
Section: 5 Township: 6N Range: 10E I.M.
First Perf: 215' FSL - 478' FEL
Sec. 32 Twp. 7N Rng. 10E I.M.
Bottom Hole Location: 1150' FSL - 478' FEL
Sec. 20 Twp. 7N Rng. 10E I.M.
County: Hughes State of Oklahoma

SECTION 20-7N-10E

1. LOFTIS BOB L <i>LANKFORD 1</i> 1650' FSL - 660' FWL (NW/4) OCC STATUS: AC
2. TWIN EAGLE PETROLEUM <i>STEELE 1</i> 990' FSL - 990' FWL (NE/4) OCC STATUS: PA
3. TWIN EAGLE PETROLEUM <i>STEELE 1</i> 330' FNL - 990' FEL (NE/4) OCC STATUS: PA
4. OTC/OCC NA <i>STEELE-SCHAFF 1</i> 660' FNL - 1980' FEL (NE/4) OCC STATUS: PA
5. TILFORD PINSON EXPLORATION <i>LANKFORD 1-20</i> NE/4-SE/4-SW/4-NW/4 OCC STATUS: AC
6. PHASE III DRILLING INC. <i>SAVANNAH 1</i> 1980' FSL - 660' FWL (NE/4) OCC STATUS: PA
7. YALE OIL ASSOCIATION INC. <i>BONNIE 1</i> 660' FSL - 660' FWL (SW/4) OCC STATUS: AC
8. LOFTIS BOB L <i>IMA LEE 1</i> 1184' FSL - 1016' FWL (NW/4) OCC STATUS: AC
9. MARBET LLC <i>MARBET LLC 63</i> 660' FSL - 1270' FWL (NE/4) OCC STATUS: AC
10. TAYLOR R C OPERATING CO. <i>PRICE 1</i> 550' FSL - 2070' FWL (SE/4) OCC STATUS: AC
11. OTC/OCC NA <i>PRICE 1-20</i> 330' FSL - 1390' FWL (SE/4) OCC STATUS: PA

SECTION 29-7N-10E

12. R J EXPLORATION LLC <i>J.E. JARRETT 1</i> 2310' FSL - 990' FWL (SE/4) OCC STATUS: AC	26. OTC/OCC NA <i>LANKFORD BONNIE 2</i> CNE/4-SW/4-NE/4 OCC STATUS: PA
13. KLO LLC <i>PRICE 1</i> 330' FNL - 330' FEL (NE/4) OCC STATUS: AC	27. CROWN ENERGY COMPANY <i>JOHNSON 1-29</i> 1100' FSL - 1980' FWL (SW/4) OCC STATUS: PA
14. KLO LLC <i>B.L. PRICE 2</i> 330' FSL - 990' FWL (NE/4) OCC STATUS: AC	28. OTC/OCC NA <i>LANKFORD BONNIE 3</i> 330' FSL - 1065' FWL (NE/4) OCC STATUS: AC
15. CROWN ENERGY COMPANY <i>JOHNSON 2</i> 990' FSL - 2310' FWL (SW/4) OCC STATUS: PA	
16. CROWN ENERGY COMPANY <i>JOHNSON 3</i> 330' FSL - 2310' FWL (SW/4) OCC STATUS: PA	
17. R J EXPLORATION LLC <i>JARRETT 4</i> 330' FSL - 330' FWL (SE/4) OCC STATUS: AC	
18. SCOTT JERRY DRILLING CO. <i>CARMICHAEL 1-29</i> 330' FSL - 990' FWL (SW/4) OCC STATUS: PA	
19. SCOTT JERRY DRILLING CO. <i>BALDWIN 1-29</i> 1775' FSL - 2180' FWL (SW/4) OCC STATUS: AC	
20. CHESAPEAKE OPERATING LLC <i>LANKFORD 1</i> 430' FSL - 1650' FWL (NE/4) OCC STATUS: PA	
21. JAY PETROLEUM INC. <i>ROBINSON 1-29</i> 1320' FSL - 1320' FWL (NW/4) OCC STATUS: PA	
22. OTC/OCC NA <i>JARRETT J E 2</i> NE/4-SW/4-SE/4 OCC STATUS: PA	
23. OTC/OCC NA <i>JARRETT J E 3J</i> CNW/4-SW/4-SE/4 OCC STATUS: PA	
24. OTC/OCC NA <i>LANKFORD B 1</i> NE/4-SW/4-NE/4 OCC STATUS: PA	
25. OTC/OCC NA <i>LANKFORD 4</i> SW/4-SE/4-NE/4 OCC STATUS: PA	

Survey and plat by:
Arkoma Surveying and Mapping, PLLC
P.O. Box 238 Wilburton, OK 74578
Ph. 918-465-5711 Fax 918-465-5030
Certificate of Authorization No. 5348
Expires June 30, 2018

Invoice #7574-A
Date Staked: 03/14/18 By: H.S.
Date Drawn: 03/16/18 By: J.K.

PLEASE NOTE
EXISTING WELL DATA SHOWN HEREON WAS
FURNISHED FROM THE OCC WEBSITE AND WAS NOT
SURVEYED OR VERIFIED ON THE GROUND



Anti-Collision Info

S.H.L. Sec. 5-6N-10E I.M.
B.H.L. Sec. 20-7N-10E I.M.

Operator: TRINITY OPERATING
Lease Name and No.: BERTHA 1-32/29/20H
Footage: 770' FNL - 551' FEL Gr. Elevation: 836'
Section: 5 Township: 6N Range: 10E I.M.
First Perf: 215' FSL - 478' FEL
Sec. 32 Twp. 7N Rng. 10E I.M.
Bottom Hole Location: 1150' FSL - 478' FEL
Sec. 20 Twp. 7N Rng. 10E I.M.
County: Hughes State of Oklahoma

SECTION 32-7N-10E

29. THUNDER OIL & GAS LLC JACKIE /B/ 1 610' FSL - 610' FWL (SW/4) OCC STATUS: PA	42. OTC/OCC NA HUDSON DOUGLAS 1 330' FSL - 330' FWL (SW/4) OCC STATUS: AC
30. CAMEO OIL COMPANY MYERS-FERRELL 1 990' FSL - 990' FWL (NE/4) OCC STATUS: PA	43. OTC/OCC NA HUDSON DOUGLAS 6 330' FNL - 990' FEL (SW/4) OCC STATUS: AC
31. TILFORD PINSON EXPL. CLAYTON 1-32 1450' FSL - 1270' FWL (SW/4) OCC STATUS: AC	
32. ROCKWELL DRILLING CO. NORB SMITH 1 1320' FSL - 1320' FWL (SW/4) OCC STATUS: PA	
33. OTC/OCC NA GORDON C M 1 SW/4-SE/4-NW/4 OCC STATUS: PA	
34. OTC/OCC NA HUDSON 1 NE/4-SW/4-SW/4 OCC STATUS: PA	
35. OTC/OCC NA GORDON 2 SW/4-NE/4-NW/4 OCC STATUS: PA	
36. ENERVEST OPERATING LLC HUDSON "B" 2 990' FNL - 480' FWL (SW/4) OCC STATUS: PA	
37. WILLIAMS JOSHUA BARNHART 1 330' FSL - 990' FWL (NW/4) OCC STATUS: AC	
38. WILLIAMS JOSHUA JESSICA B-1 2310' FSL - 330' FWL (NE/4) OCC STATUS: AC	
39. WILLIAMS JOSHUA ADRIENNE 1 990' FSL - 2310' FWL (NW/4) OCC STATUS: AC	
40. WILLIAMS JOSHUA JESSICA 2 1650' FSL - 660' FWL (NE/4) OCC STATUS: AC	
41. WILLIAMS JOSHUA ADRIENNE 2 2310' FSL - 1650' FWL (NW/4) OCC STATUS: AC	

SECTION 5-6N-10E

44. OTC/OCC NA TURNER COMMUNITY 1 942' FNL - 330' FWL (NW/4) OCC STATUS: PA
45. BALLEW OIL & GAS PROD. STEEL 1 1650' FSL - 990' FWL (SE/4) OCC STATUS: PA
46. BALLEW OIL & GAS PROD. HS 1 1980' FSL - 660' FWL (SW/4) OCC STATUS: PA
47. WILLIAMS REID OIL CO. W.E.S. 1 660' FSL - 760' FWL (NW/4) OCC STATUS: PA
48. DYNE EXPLORATION CO. BLASDEL 1-5 660' FSL - 1980' FWL (SW/4) OCC STATUS: PA
49. WAGNER OIL COMPANY JOHNSON 2-5 2284' FSL - 1133' FWL (SW/4) OCC STATUS: AC
50. CORTERRA ENERGY OP. DURWARD 1-5H 910' FSL - 1512' FWL (SW/4) OCC STATUS: AC

Survey and plat by:
Arkoma Surveying and Mapping, PLLC
P.O. Box 238 Wilburton, OK 74578
Ph. 918-465-5711 Fax 918-465-5030
Certificate of Authorization No. 5348
Expires June 30, 2018

Invoice #7574-A
Date Staked: 03/14/18 By: H.S.
Date Drawn: 03/16/18 By: J.K.

PLEASE NOTE
EXISTING WELL DATA SHOWN HEREON WAS
FURNISHED FROM THE OCC WEBSITE AND WAS NOT
SURVEYED OR VERIFIED ON THE GROUND



Topographic Vicinity Map

Operator: TRINITY OPERATING

Lease Name and No.: BERTHA 1-32/29/20H

Surface Hole Location: 770' FNL - 551' FEL

Section: 5 Township: 6N Range: 10E I.M.

First Perf: 215' FSL - 478' FEL

Sec. 32 Twp. 7N Rng. 10E I.M.

Bottom Hole Location: 1150' FSL - 478' FEL


Sec. 20 Twp. 7N Rng. 10E I.M.

County: Hughes State of Oklahoma

Ground Elevation at Surface Hole Location: 836'



Scale 1" = 2000'
Contour Interval: 10'

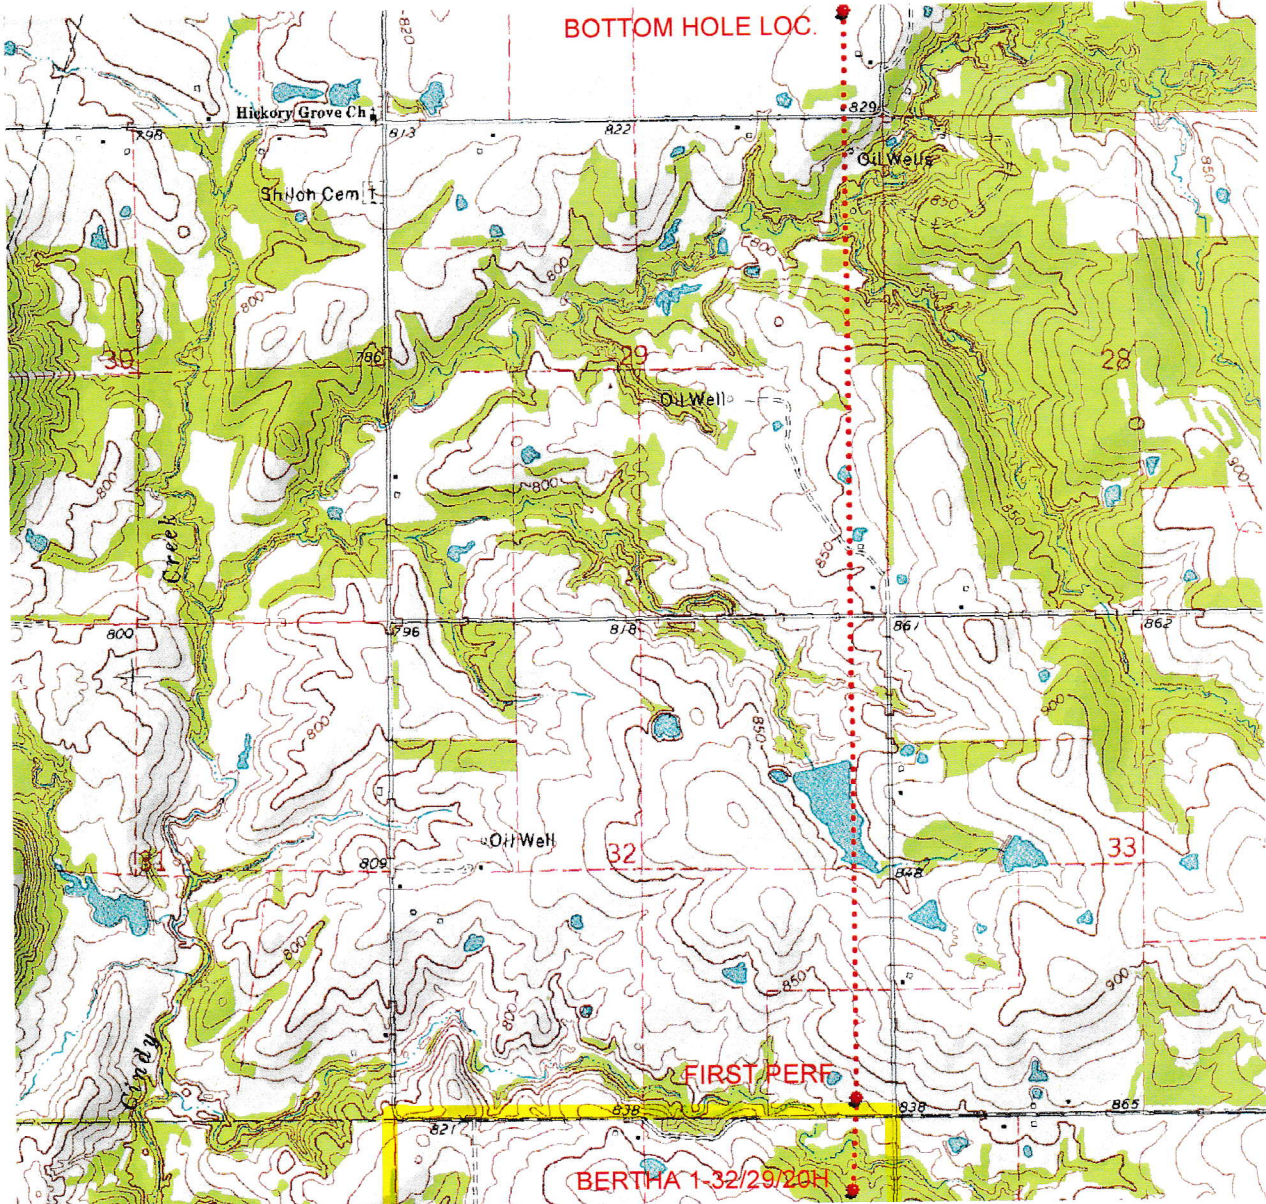

Provided by:

Arkoma Surveying and Mapping, PLLC

P.O. Box 238 Wilburton, OK 74578

Ph. 918-465-5711 Fax 918-465-5030

Certificate of Authorization No. 5348

Expires June 30, 2018

Date Staked: 03/14/18

The purpose of this map is to verify the location and elevation as staked on the ground and to show the surrounding Topographic features. The footage shown hereon is only as SCALED onto a U.S.G.S. Topographic Map.

Please note that this location was staked carefully on the ground under the supervision of a Licensed Professional Land Surveyor, but the accuracy of this survey is not guaranteed.

Please contact Arkoma Surveying and Mapping promptly if any inconsistency is determined.

County Highway Vicinity Map



Job #: 7574-A

Operator: TRINITY OPERATING

Lease Name and No.: **BERTHA 1-32/29/20H**

Accessibility: From the South.

Directions: From the junction of US HWY 270 & US HWY 75 in the town of Calvin, OK, go 4.4 miles North on US HWY 75, 1.0 mile West on "EW 137 RD.", then go 0.2 miles on "NS 379 RD." to the Northeast Quarter of Section 5-6N-10E on the West side of the road.



1 inch = 0.75 mile

provided by:
Arkoma Surveying and Mapping, PLLC
P.O. Box 238 Wilburton, OK 74578
Ph. 918-465-5711 Fax 918-465-5030
Certificate of Authorization No. 5348
Expires June 30, 2018

