

API NUMBER: 051 24876

OKLAHOMA CORPORATION COMMISSION  
OIL & GAS CONSERVATION DIVISION  
P.O. BOX 52000  
OKLAHOMA CITY, OK 73152-2000  
(Rule 165:10-3-1)

Approval Date: 10/22/2021  
Expiration Date: 04/22/2023

Multi Unit Oil & Gas

## PERMIT TO DRILL

WELL LOCATION: Section: 30 Township: 4N Range: 5W County: GRADY

SPOT LOCATION: ☐ NE ☐ SE ☐ SW ☐ SE FEET FROM QUARTER: FROM SOUTH FROM EAST  
SECTION LINES: 369 1389

Lease Name: SCR Well No: 3-31X6H Well will be 369 feet from nearest unit or lease boundary.  
Operator Name: GULFPORT MIDCON LLC Telephone: 4052524600 OTC/OCC Number: 24020 0

GULFPORT MIDCON LLC  
3001 QUAIL SPRINGS PKWY  
OKLAHOMA CITY, OK 73134-2640

SANDY CREEK RANCH LLC  
PO BOX 13130  
OKLAHOMA CITY OK 73113

### Formation(s) (Permit Valid for Listed Formations Only):

|   | Name     | Code    | Depth |
|---|----------|---------|-------|
| 1 | WOODFORD | 319WDFD | 15173 |
| 2 | HUNTON   | 269HNTN | 15423 |

Spacing Orders: 385120 Location Exception Orders: 721198 Increased Density Orders: 721201  
390452 721202  
146081  
171539  
721226

Pending CD Numbers: No Pending

Working interest owners' notified: \*\*\*

Special Orders: No Special

Total Depth: 25316 Ground Elevation: 1201 Surface Casing: 1500 Depth to base of Treatable Water-Bearing FM: 250

Deep surface casing has been approved

Under Federal Jurisdiction: No  
Fresh Water Supply Well Drilled: No  
Surface Water used to Drill: Yes

#### Approved Method for disposal of Drilling Fluids:

D. One time land application -- (REQUIRES PERMIT) PERMIT NO: 21-37887  
H. (Other) SEE MEMO

### PIT 1 INFORMATION

Type of Pit System: CLOSED Closed System Means Steel Pits

Type of Mud System: WATER BASED

Chlorides Max: 5000 Average: 3000

Is depth to top of ground water greater than 10ft below base of pit? Y

Within 1 mile of municipal water well? N

Wellhead Protection Area? N

Pit is not located in a Hydrologically Sensitive Area.

Category of Pit: C

Liner not required for Category: C

Pit Location is: NON HSA

Pit Location Formation: CHICKASHA

### PIT 2 INFORMATION

Type of Pit System: CLOSED Closed System Means Steel Pits

Type of Mud System: OIL BASED

Chlorides Max: 300000 Average: 200000

Is depth to top of ground water greater than 10ft below base of pit? Y

Within 1 mile of municipal water well? N

Wellhead Protection Area? N

Pit is not located in a Hydrologically Sensitive Area.

Category of Pit: C

Liner not required for Category: C

Pit Location is: NON HSA

Pit Location Formation: CHICKASHA

This permit does not address the right of entry or settlement of surface damages. The duration of this permit is 18 MONTHS, except as otherwise provided by Rule 165: 10-3-1. Rule 165: 10-3-4 (c) (7) (e) - The Operator shall give 24 Hours notice by telephone to the appropriate District Office of the Conservation Division as to when Surface Casing will be run.

**MULTI UNIT HOLE 1**

|                                |               |                        |              |                                    |
|--------------------------------|---------------|------------------------|--------------|------------------------------------|
| Section: 6                     | Township: 3N  | Range: 5W              | Meridian: IM | Total Length: 1001                 |
|                                | County: GRADY |                        |              | Measured Total Depth: 25316        |
| Spot Location of End Point: NW | SE            | SE                     | SW           | True Vertical Depth: 15800         |
| Feet From: <b>SOUTH</b>        |               | 1/4 Section Line: 337  |              | End Point Location from            |
| Feet From: <b>WEST</b>         |               | 1/4 Section Line: 2268 |              | Lease, Unit, or Property Line: 337 |

**NOTES:**

| Category                    | Description   |
|-----------------------------|---|
| DEEP SURFACE CASING         | [10/21/2021 - GC2] - APPROVED; NOTIFY OCC FIELD INSPECTOR IMMEDIATELY OF ANY LOSS OF CIRCULATION OR FAILURE TO CIRCULATE CEMENT TO SURFACE ON ANY CONDUCTOR OR SURFACE CASING   |
| HYDRAULIC FRACTURING        | <p>[10/21/2021 - GC2] - OCC 165:10-3-10 REQUIRES:</p> <p>1) NOTICE SHALL BE GIVEN AT LEAST 5 BUSINESS DAYS PRIOR TO COMMENCEMENT OF HYDRAULIC FRACTURING OPERATIONS ON A HORIZONTAL WELL TO OPERATORS PRODUCING WELLS WITHIN 1 MILE OF THE COMPLETION INTERVAL OF THE SUBJECT WELL. THE NOTICE TO SUCH OPERATORS SHALL CONTAIN THE INFORMATION IN FORM 6000NOO. IF THE HYDRAULIC FRACTURING OPERATIONS SCHEDULE CHANGES AFTER NOTICE HAS BEEN PROVIDED, RESULTING IN A DELAY OF OPERATIONS OF MORE THAN 5 DAYS FROM THE INITIAL NOTICE, NEW NOTICE IS REQUIRED TO BE GIVEN;</p> <p>2) NOTICE WILL BE GIVEN TO THE OCC CENTRAL OFFICE AND LOCAL DISTRICT OFFICES AT LEAST 48 HOURS PRIOR TO COMMENCEMENT OF HYDRAULIC FRACTURING OPERATIONS. FORM 6000NHF SHALL BE USED AND IS FOUND AT THIS LINK: <a href="http://OCCWEB.COM/OG/OGFORMS.HTML">OCCWEB.COM/OG/OGFORMS.HTML</a>; AND,</p> <p>3) THE CHEMICAL DISCLOSURE OF HYDRAULIC FRACTURING INGREDIENTS FOR ALL WELLS IS TO BE REPORTED TO FRACFOCUS WITHIN 60 DAYS AFTER THE CONCLUSION OF HYDRAULIC FRACTURING OPERATIONS, FOUND AT <a href="http://FRACFOCUS.ORG">FRACFOCUS.ORG</a></p> |
| INCREASED DENSITY - 721201  | <p>[10/22/2021 - GB1] - 6-3N-5W<br/> X385120 WDFD, OTHER<br/> X171539 HNTN<br/> 6 WELLS<br/> GULFPORT MIDCON, LLC<br/> 10/19/21</p>   |
| INCREASED DENSITY - 721202  | <p>[10/22/2021 - GB1] - 31-4N-5W<br/> X390452 WDFD, OTHER<br/> X146081 HNTN<br/> 6 WELLS<br/> GULFPORT MIDCON LLC<br/> 10/19/21</p>   |
| LOCATION EXCEPTION - 721198 | <p>[10/22/2021 - GB1] - (I.O.) 31-4N-5W &amp; 6-3N-5W<br/> X390452 WDFD, OTHER 31-4N-5W<br/> X146081 HNTN 31-4N-5W<br/> X385120 WDFD, OTHER 6-3N-5W<br/> X171539 HNTN 6-3N-5W<br/> X165:10-3-28(C)(2)(B) WDFD, HNTN MAY BE CLOSER THAN 600' TO MULLICAN A1-31<br/> COMPL INT (31-4N-5W) NCT 150' FNL, NCT 0' FSL, NCT 2000' FWL<br/> COMPL INT (6-3N-5W) NCT 0' FNL, NCT 150' FSL, NCT 2000' FWL<br/> GULFPORT MIDCON LLC<br/> 10/19/21</p>   |
| MEMO                        | [10/21/2021 - GC2] - CLOSED SYSTEM=STEEL PITS PER OPERATOR REQUEST, OBM RETURNED TO VENDOR, CUTTINGS PERMITTED PER DISTRICT   |
| SPACING - 146081            | <p>[10/21/2021 - GB1] - (640) 31-4N-5W<br/> EXT OTHER<br/> EST HNTN, OTHERS</p>   |
| SPACING - 171539            | <p>[10/22/2021 - GB1] - (640) 6-3N-5W<br/> EXT OTHERS<br/> EXT 146081 HNTN</p>   |
| SPACING - 385120            | <p>[10/22/2021 - GB1] - (640) 6-3N-5W<br/> EXT 371087 WDFD, OTHER</p>   |
| SPACING - 390452            | <p>[10/21/2021 - GB1] - (640) 31-4N-5W<br/> EXT OTHER<br/> EXT 360406 WDFD</p>   |
| SPACING - 721226            | <p>[10/22/2021 - GB1] - (I.O.) 31-4N-5W &amp; 6-3N-5W<br/> EST MULTIUNIT HORIZONTAL WELL<br/> X390452 WDFD, OTHER 31-4N-5W<br/> X146081 HNTN 31-4N-5W<br/> X385120 WDFD, OTHER 6-3N-5W<br/> X171539 HNTN 6-3N-5W<br/> (HNTN ADJACENT COMMON SOURCE OF SUPPLY TO WDFD)<br/> 50% 31-4N-5W<br/> 50% 6-3N-5W<br/> GULFPORT MIDCON LLC<br/> 10/20/21</p>   |

This permit does not address the right of entry or settlement of surface damages. The duration of this permit is 18 MONTHS, except as otherwise provided by Rule 165: 10-3-1. Rule 165: 10-3-4 (c) (7) (e) - The Operator shall give 24 Hours notice by telephone to the appropriate District Office of the Conservation Division as to when Surface Casing will be run.

051 24876 SCR 3-31X6H



# Well Location Plat

S.H.L. Sec. 30-4N-5W I.M.  
B.H.L. Sec. 6-3N-5W I.M.

Operator: GULFPORT MIDCON, LLC  
Lease Name and No.: SCR 3-31X6H  
Surface Hole Location: 369' FSL - 1389' FEL Gr. Elevation: 1201'  
NE/4-SE/4-SW/4 Section: 30 Township: 4N Range: 5W I.M.  
Bottom Hole Location: 337' FSL - 2268' FWL  
NE/4-SE/4-SW/4 Section: 6 Township: 3N Range: 5W I.M.  
County: Grady State of Oklahoma  
Terrain at Loc.: Location fell in thick timber on flat land.



All bearings shown  
are grid bearings.

0' 660' 1320' 1980'  
1" = 1500'


GPS DATUM  
NAD 27  
OK SOUTH ZONE

Surface Hole Loc.:  
Lat: 34°47'02.37"N  
Lon: 97°45'38.14"W  
Lat: 34.78399153  
Lon: -97.76059311  
X: 2071888  
Y: 527998

Landing Point:  
Lat: 34°46'56.57"N  
Lon: 97°45'56.88"W  
Lat: 34.78238000  
Lon: -97.76580000  
X: 2070326  
Y: 527408

Bottom Hole Loc.:  
Lat: 34°45'17.64"N  
Lon: 97°45'56.88"W  
Lat: 34.75490000  
Lon: -97.76580000  
X: 2070349  
Y: 517407

Please note that this location was staked on the ground under the supervision of a Licensed Professional Land Surveyor, but the accuracy of this survey is not guaranteed. Please contact Arkoma Surveying and Mapping promptly if any inaccuracy is determined. GPS data is obtained from RINEX GPS receivers and is not a substitute for a survey. The survey was performed on the ground and the survey does NOT represent a true boundary survey. Quarter Section distances may be assumed from a Government Survey Plat or assumed at a proportionate distance from opposing section corners, or occupation recorded in a deed and the distance measured on-the-ground, and further, does not represent a true boundary survey.

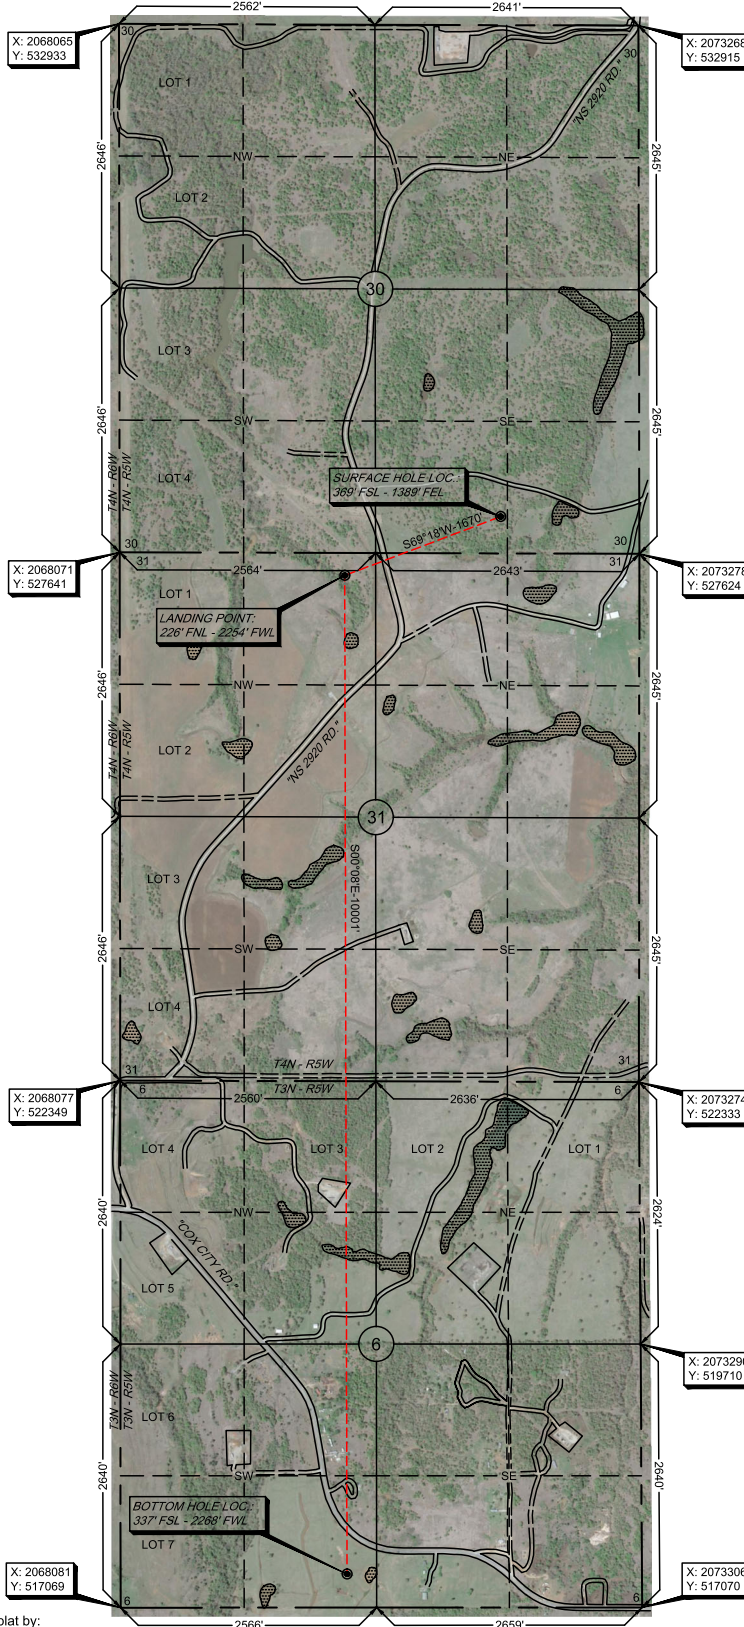

Survey and plat by:  
**Arkoma Surveying and Mapping, PLLC**  
P.O. Box 238 Wilburton, OK 74578  
Ph. 918-465-5711 Fax 918-465-5030  
Certificate of Authorization No. 5348  
Expires June 30, 2022  
Invoice #8304-B-A  
Date Staked: 08/23/2021 By: D.W.  
Date Drawn: 08/26/2021 By: M.K.  
Rev. Lse. #: 08/30/2021 By: R.M.  
Rev. SHL Loc. 08/31/2021 By: J.L.


## Certification:

This is to certify that this Well Location Plat represents the results of a survey made on the ground performed under the supervision of the undersigned.

*Lance G. Mathis*  
LANCE G. MATHIS

08/31/2021

OK LPLS 1664

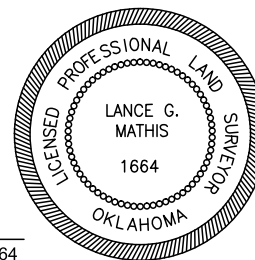


A circular seal for a Professional Land Surveyor. The outer ring contains the text "LICENSED PROFESSIONAL LAND SURVEYOR" at the top and "OKLAHOMA" at the bottom. The inner circle contains the name "LANCE G. MATHIS" and the license number "1664".

# Gulfport Anti-Collision

Operator: GULFPORT MIDCON, LLC  
 Lease Name and No.: SCR 3-31X6H  
 Surface Hole Location: 369' FSL - 1389' FEL  
 Section: 30 Township: 4N Range: 5W I.M.  
 Landing Point: 226' FNL - 2254' FWL  
 Section: 31 Township: 4N Range: 5W I.M.  
 Bottom Hole Location: 337' FSL - 2268' FWL  
 Section: 6 Township: 3N Range: 5W I.M.  
 County: Grady State of Oklahoma

Sec(s). 30 & 31-4N-5W I.M.  
 Sec. 6 3N-5W I.M.

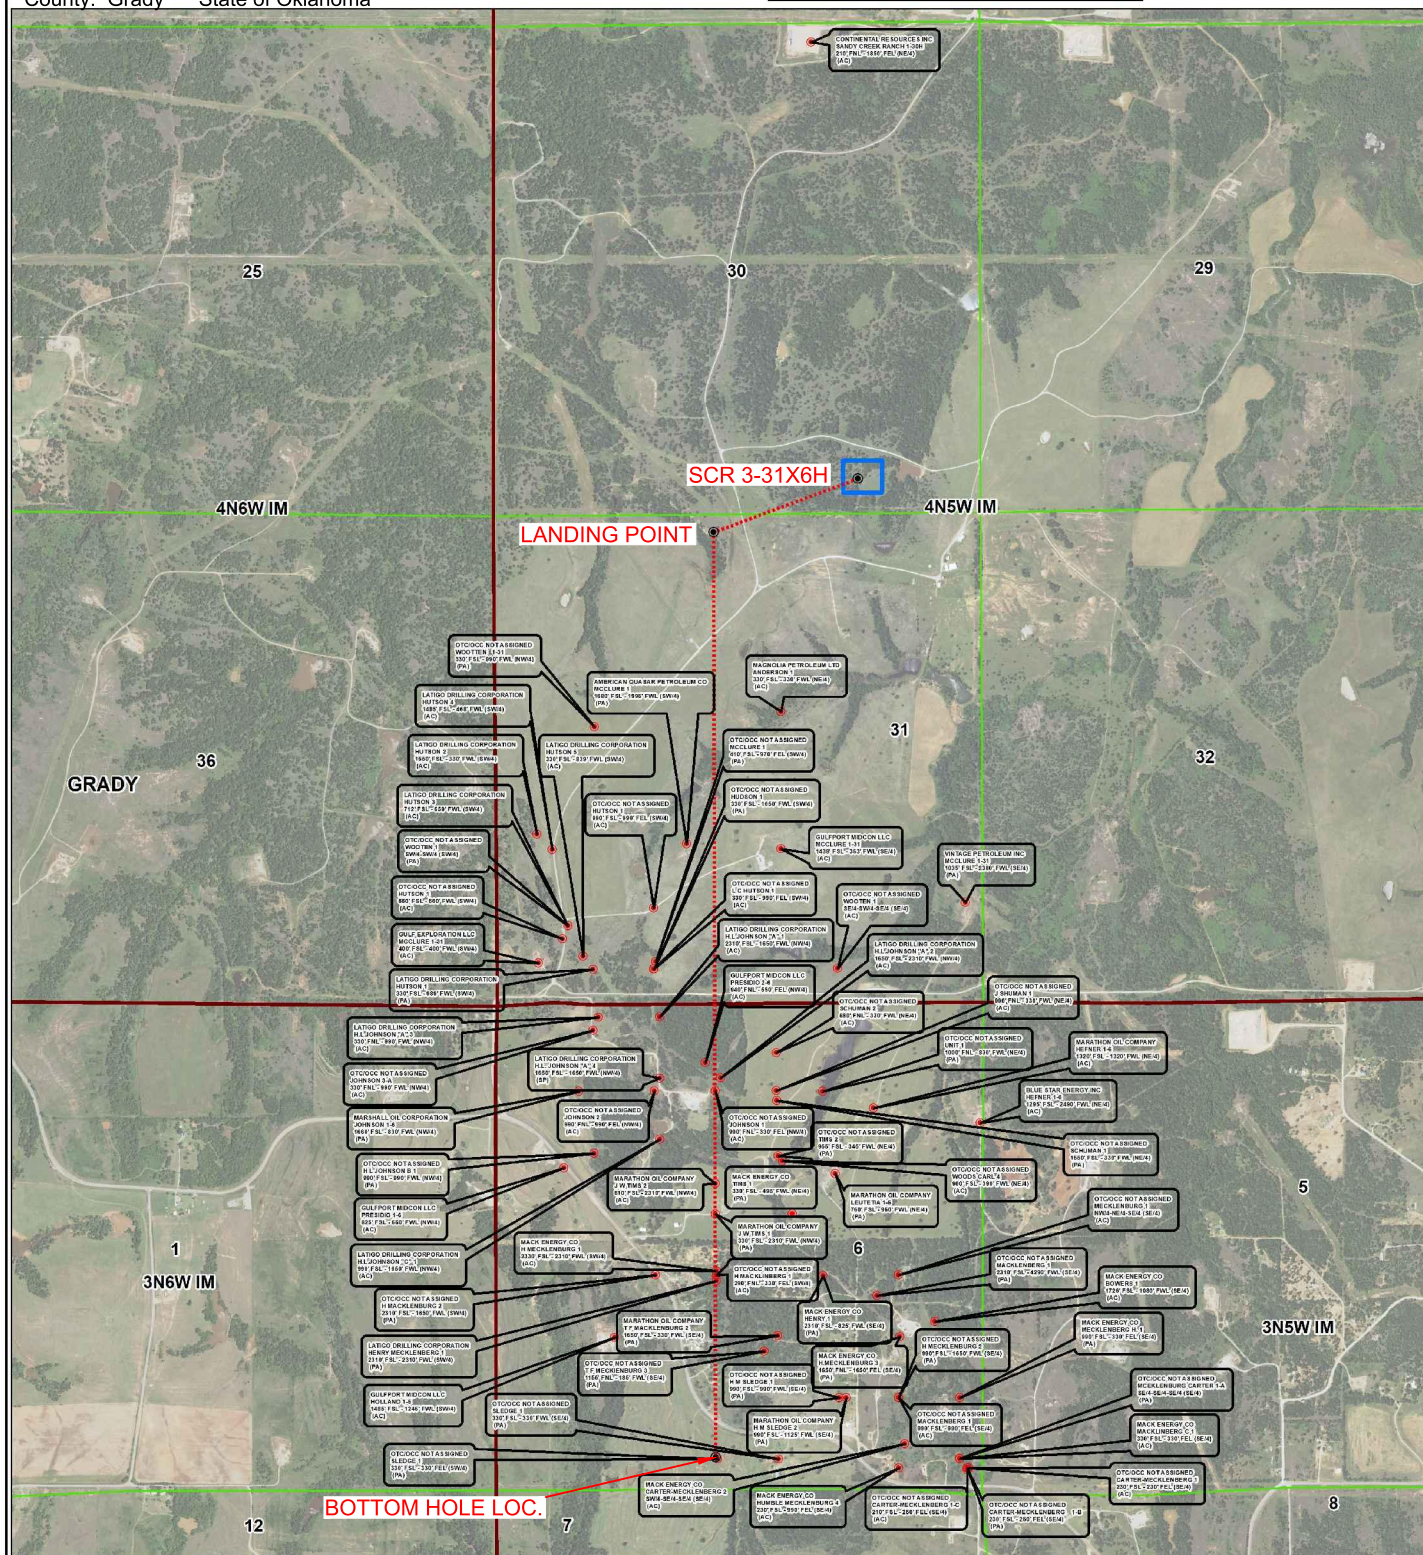

# County Highway Vicinity Map



Job #: 8304-B-A

Operator: GULFPORT MIDCON, LLC

Lease Name and No.: SCR 3-31X6H

Accessibility: From the Southwest.

Directions: From the junction of Highway 76 & "ECR 1520"  
in Erin Springs, OK, go 9.0 miles West on "ECR 1520.". Then 2.2  
miles South on "N2920 Rd." to the SW/4 of Section 30-4N-5W to the  
Junction of "N2920 Rd." & lease road being on the East side of "N2920 Rd".

1 inch = 1.25 mile

provided by,  
Arkoma Surveying and Mapping, PLLC  
P.O. Box 238 Wilburton, OK 74578  
Ph. 918-465-5711 Fax 918-465-5030  
Certificate of Authorization No. 5348  
Expires June 30, 2022

