

API NUMBER: 051 24870

OKLAHOMA CORPORATION COMMISSION  
OIL & GAS CONSERVATION DIVISION  
P.O. BOX 52000  
OKLAHOMA CITY, OK 73152-2000  
(Rule 165:10-3-1)

Approval Date: 10/12/2021  
Expiration Date: 04/12/2023

Multi Unit Oil & Gas

**PERMIT TO DRILL**

WELL LOCATION: Section: 12 Township: 8N Range: 6W County: GRADY

SPOT LOCATION: SW SE SE SW FEET FROM QUARTER: FROM SOUTH FROM WEST  
SECTION LINES: 260 2175

Lease Name: BRUSHY LAKE Well No: 2H-13-24 Well will be 260 feet from nearest unit or lease boundary.  
Operator Name: CITIZEN ENERGY III LLC Telephone: 9189494680 OTC/OCC Number: 24120 0

CITIZEN ENERGY III LLC  
320 S BOSTON AVE STE 900  
TULSA, OK 74103-3729

DONNIE BELLER  
301 JAMES DEAN DRIVE  
NORMAN OK 74103

Formation(s) (Permit Valid for Listed Formations Only):

Name	Code	Depth
1 MISSISSIPPIAN	359MSSP	11000

Spacing Orders: 676902  
682307

Location Exception Orders: No Exceptions

Increased Density Orders: No Density

Pending CD Numbers: 202101741  
202101742  
202101744  
202102100

Working interest owners' notified: \*\*\*

Special Orders: No Special

Total Depth: 21500

Ground Elevation: 1306

Surface Casing: 1500

Depth to base of Treatable Water-Bearing FM: 410

Deep surface casing has been approved

Under Federal Jurisdiction: No  
Fresh Water Supply Well Drilled: No  
Surface Water used to Drill: Yes

Approved Method for disposal of Drilling Fluids:

D. One time land application -- (REQUIRES PERMIT)

PERMIT NO: 21-37874

H. (Other)

SEE MEMO

**PIT 1 INFORMATION**

Type of Pit System: CLOSED Closed System Means Steel Pits

Type of Mud System: WATER BASED

Chlorides Max: 5000 Average: 3000

Is depth to top of ground water greater than 10ft below base of pit? Y

Within 1 mile of municipal water well? N

Wellhead Protection Area? N

Pit is not located in a Hydrologically Sensitive Area.

Category of Pit: C

Liner not required for Category: C

Pit Location is: NON HSA

Pit Location Formation: Chickasha

**PIT 2 INFORMATION**

Type of Pit System: CLOSED Closed System Means Steel Pits

Type of Mud System: OIL BASED

Chlorides Max: 300000 Average: 200000

Is depth to top of ground water greater than 10ft below base of pit? Y

Within 1 mile of municipal water well? N

Wellhead Protection Area? N

Pit is not located in a Hydrologically Sensitive Area.

Category of Pit: C

Liner not required for Category: C

Pit Location is: NON HSA

Pit Location Formation: CHICKASHA

This permit does not address the right of entry or settlement of surface damages. The duration of this permit is 18 MONTHS, except as otherwise provided by Rule 165: 10-3-1. Rule 165: 10-3-4 (c) (7) (e) - The Operator shall give 24 Hours notice by telephone to the appropriate District Office of the Conservation Division as to when Surface Casing will be run.

MULTI UNIT HOLE 1						
Section: 24	Township: 8N	Range: 6W	Meridian: IM	Total Length: 10225		
County: GRADY			Measured Total Depth: 21500			
Spot Location of End Point: S2	SW	SW	SW	True Vertical Depth: 11000		
Feet From: <b>SOUTH</b>	1/4 Section Line: 165			End Point Location from		
Feet From: <b>WEST</b>	1/4 Section Line: 330			Lease,Unit, or Property Line: 165		

#### NOTES:

Category	Description
DEEP SURFACE CASING	[10/8/2021 - GB1] - APPROVED; NOTIFY OCC FIELD INSPECTOR IMMEDIATELY OF ANY LOSS OF CIRCULATION OR FAILURE TO CIRCULATE CEMENT TO SURFACE ON ANY CONDUCTOR OR SURFACE CASING
HYDRAULIC FRACTURING	<p>[10/8/2021 - GB1] - OCC 165:10-3-10 REQUIRES:</p> <p>1) NOTICE SHALL BE GIVEN AT LEAST 5 BUSINESS DAYS PRIOR TO COMMENCEMENT OF HYDRAULIC FRACTURING OPERATIONS ON A HORIZONTAL WELL TO OPERATORS PRODUCING WELLS WITHIN 1 MILE OF THE COMPLETION INTERVAL OF THE SUBJECT WELL. THE NOTICE TO SUCH OPERATORS SHALL CONTAIN THE INFORMATION IN FORM 6000NOO. IF THE HYDRAULIC FRACTURING OPERATIONS SCHEDULE CHANGES AFTER NOTICE HAS BEEN PROVIDED, RESULTING IN A DELAY OF OPERATIONS OF MORE THAN 5 DAYS FROM THE INITIAL NOTICE, NEW NOTICE IS REQUIRED TO BE GIVEN;</p> <p>2) NOTICE WILL BE GIVEN TO THE OCC CENTRAL OFFICE AND LOCAL DISTRICT OFFICES AT LEAST 48 HOURS PRIOR TO COMMENCEMENT OF HYDRAULIC FRACTURING OPERATIONS. FORM 6000NHF SHALL BE USED AND IS FOUND AT THIS LINK: <a href="http://OCCEWEB.COM/OG/OGFORMS.HTML">OCCEWEB.COM/OG/OGFORMS.HTML</a>; AND,</p> <p>3) THE CHEMICAL DISCLOSURE OF HYDRAULIC FRACTURING INGREDIENTS FOR ALL WELLS IS TO BE REPORTED TO FRACFOCUS WITHIN 60 DAYS AFTER THE CONCLUSION OF HYDRAULIC FRACTURING OPERATIONS, FOUND AT <a href="http://FRACFOCUS.ORG">FRACFOCUS.ORG</a></p>
MEMO	[10/8/2021 - GB1] - CLOSED SYSTEM=STEEL PITS PER OPERATOR REQUEST, OBM RETURNED TO VENDOR, CUTTINGS PERMITTED PER DISTRICT
PENDING CD - 202101741	<p>[10/12/2021 - GB1] - (I.O.) 13 &amp; 24-8N-6W  EST MULTIUNIT HORIZONTAL WELL  X676902 MSSP 13-8N-6W  X682307 MSSP 24-8N-6W  50% 13-8N-6W  50% 24-8N-6W  NO OP NAMED  REC 10/7/21 (MOORE)</p>
PENDING CD - 202101742	<p>[10/12/2021 - GB1] - (I.O.) 13 &amp; 24-8N-6W  X676902 MSSP 13-8N-6W  X682307 MSSP 24-8N-6W  COMPL INT (13-8N-6W) NCT 165' FNL, NCT 0' FSL, NCT 330' FWL  COMPL INT (24-8N-6W) NCT 0' FNL, NCT 165' FSL, NCT 330' FWL  CITIZEN ENERGY III, LLC  REC 10/7/21 (MOORE)</p>
PENDING CD - 202102100	<p>[10/12/2021 - GB1] - (E.O.) 13-8N-6W  X676902 MSSP  1 WELL  CITIZEN ENERGY III, LLC  HEARING 10/13/21</p>
PENDING CD- 202101744	<p>[10/12/2021 - GB1] - 24-8N-6W  X682307 MSSP  2 WELLS  CITIZEN ENERGY III, LLC  REC 10/7/21 (MOORE)</p>
SPACING - 676902	<p>[10/12/2021 - GB1] - (640)(HOR) 13-8N-6W  EST MSSP, OTHER  COMPL INT NCT 660' FB</p>
SPACING - 682307	<p>[10/12/2021 - GB1] - 640)(HOR) 24-8N-6W  VAC OTHER  EST MSSP, OTHERS  COMPL INT NCT 660' FB</p>

This permit does not address the right of entry or settlement of surface damages. The duration of this permit is 18 MONTHS, except as otherwise provided by Rule 165: 10-3-1. Rule 165: 10-3-4 (c) (7) (e) - The Operator shall give 24 Hours notice by telephone to the appropriate District Office of the Conservation Division as to when Surface Casing will be run.




# Well Location Plat

S.H.L. Sec. 12-8N-6W I.M.  
B.H.L. Sec. 24-8N-6W I.M.

Operator: CITIZEN ENERGY, LLC  
Lease Name and No.: BRUSHY LAKE 2H-13-24  
Surface Hole Location: 260' FSL - 2175' FWL Gr. Elevation: 1306'  
SW/4-SE/4-SE/4-SW/4 Section: 12 Township: 8N Range: 6W I.M.  
Bottom Hole Location: 165' FSL - 330' FWL  
SW/4-SW/4-SW/4-SW/4 Section: 24 Township: 8N Range: 6W I.M.  
County: Grady State of Oklahoma  
Terrain at Loc.: Location fell in a mostly open field with heavy tree coverage on the West side.



All bearings shown  
are grid bearings.

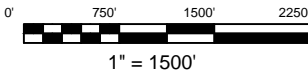

GPS DATUM  
NAD 83  
NAD 27  
OK SOUTH ZONE

Surface Hole Loc.:  
Lat: 35°10'31.57"N  
Lon: 97°47'11.58"W  
Lat: 35.17543687  
Lon: -97.78654952  
X: 2032291  
Y: 670467

Surface Hole Loc.:  
Lat: 35°10'31.34"N  
Lon: 97°47'10.43"W  
Lat: 35.17537248  
Lon: -97.78622985  
X: 2063888  
Y: 670424


Landing Point:  
Lat: 35°10'27.40"N  
Lon: 97°47'33.82"W  
Lat: 35.17427739  
Lon: -97.79272672  
X: 2030446  
Y: 670041

Landing Point:  
Lat: 35°10'27.17"N  
Lon: 97°47'32.66"W  
Lat: 35.17421305  
Lon: -97.79240693  
X: 2062043  
Y: 669998

Bottom Hole Loc.:  
Lat: 35°08'46.27"N  
Lon: 97°47'34.16"W  
Lat: 35.14618580  
Lon: -97.79282315  
X: 2030438  
Y: 659816

Bottom Hole Loc.:  
Lat: 35°08'46.04"N  
Lon: 97°47'33.01"W  
Lat: 35.14612094  
Lon: -97.79250367  
X: 2062035  
Y: 659774

-Please note that this location was staked on the ground under the supervision of a Licensed Professional Land Surveyor, but the accuracy of this survey is not guaranteed. Please contact Arkoma Surveying and Mapping promptly if any inconsistency is determined. GPS data is observed from RTK - GPS.  
-NOTE: X and Y data shown hereon for Section Corners may NOT have been surveyed on-the-ground, and further, does NOT represent a true Boundary Survey.  
-Quarter Section distances may be assumed from a Government Survey Plat or assumed at a proportionate distance from opposing section corners, or occupation thereof, and may not have been measured on-the-ground, and further, does not represent a true boundary survey.

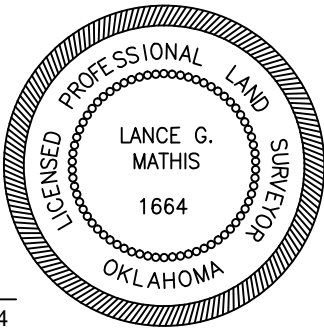

Survey and plat by:  
Arkoma Surveying and Mapping, PLLC  
P.O. Box 238 Wilburton, OK 74578  
Ph. 918-465-5711 Fax 918-465-5030  
Certificate of Authorization No. 5348  
Expires June 30, 2022

Invoice #9471-B  
Date Staked: 07/08/2021 By: D.W.  
Date Drawn: 07/09/2021 By: S.S.  
Rev. Lse Name: 10/06/2021 By: R.M.

Certification:  
This is to certify that this Well Location Plat represents the results of a survey made on the ground performed under the supervision of the undersigned.

LANCE G. MATHIS

10/06/2021  
OK LPLS 1664






# Well Location Plat

S.H.L. Sec. 12-8N-6W I.M.  
B.H.L. Sec. 24-8N-6W I.M.

Operator: CITIZEN ENERGY, LLC  
Lease Name and No.: BRUSHY LAKE 2H-13-24  
Surface Hole Location: 260' FSL - 2175' FWL Gr. Elevation: 1306'  
SW/4-SE/4-SE/4-SW/4 Section: 12 Township: 8N Range: 6W I.M.  
Bottom Hole Location: 165' FSL - 330' FWL  
SW/4-SW/4-SW/4-SW/4 Section: 24 Township: 8N Range: 6W I.M.  
County: Grady State of Oklahoma  
Terrain at Loc.: Location fell in a mostly open field with heavy tree coverage on the West side.



All bearings shown  
are grid bearings.

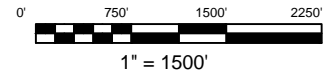

GPS DATUM  
NAD 83  
NAD 27  
OK SOUTH ZONE

Surface Hole Loc.:  
Lat: 35°10'31.57"N  
Lon: 97°47'11.58"W  
Lat: 35.17543687  
Lon: -97.78654952  
X: 2032291  
Y: 670467


Surface Hole Loc.:  
Lat: 35°10'31.34"N  
Lon: 97°47'10.43"W  
Lat: 35.17537248  
Lon: -97.78622985  
X: 2063888  
Y: 670424

Landing Point:  
Lat: 35°10'27.40"N  
Lon: 97°47'33.82"W  
Lat: 35.17427739  
Lon: -97.79272672  
X: 2030446  
Y: 670041

Landing Point:  
Lat: 35°10'27.17"N  
Lon: 97°47'32.66"W  
Lat: 35.17421305  
Lon: -97.79240693  
X: 2062043  
Y: 669998

Bottom Hole Loc.:  
Lat: 35°08'46.27"N  
Lon: 97°47'34.16"W  
Lat: 35.14618580  
Lon: -97.79282315  
X: 2030438  
Y: 659816

Bottom Hole Loc.:  
Lat: 35°08'46.04"N  
Lon: 97°47'33.01"W  
Lat: 35.14612094  
Lon: -97.79250367  
X: 2062035  
Y: 659774

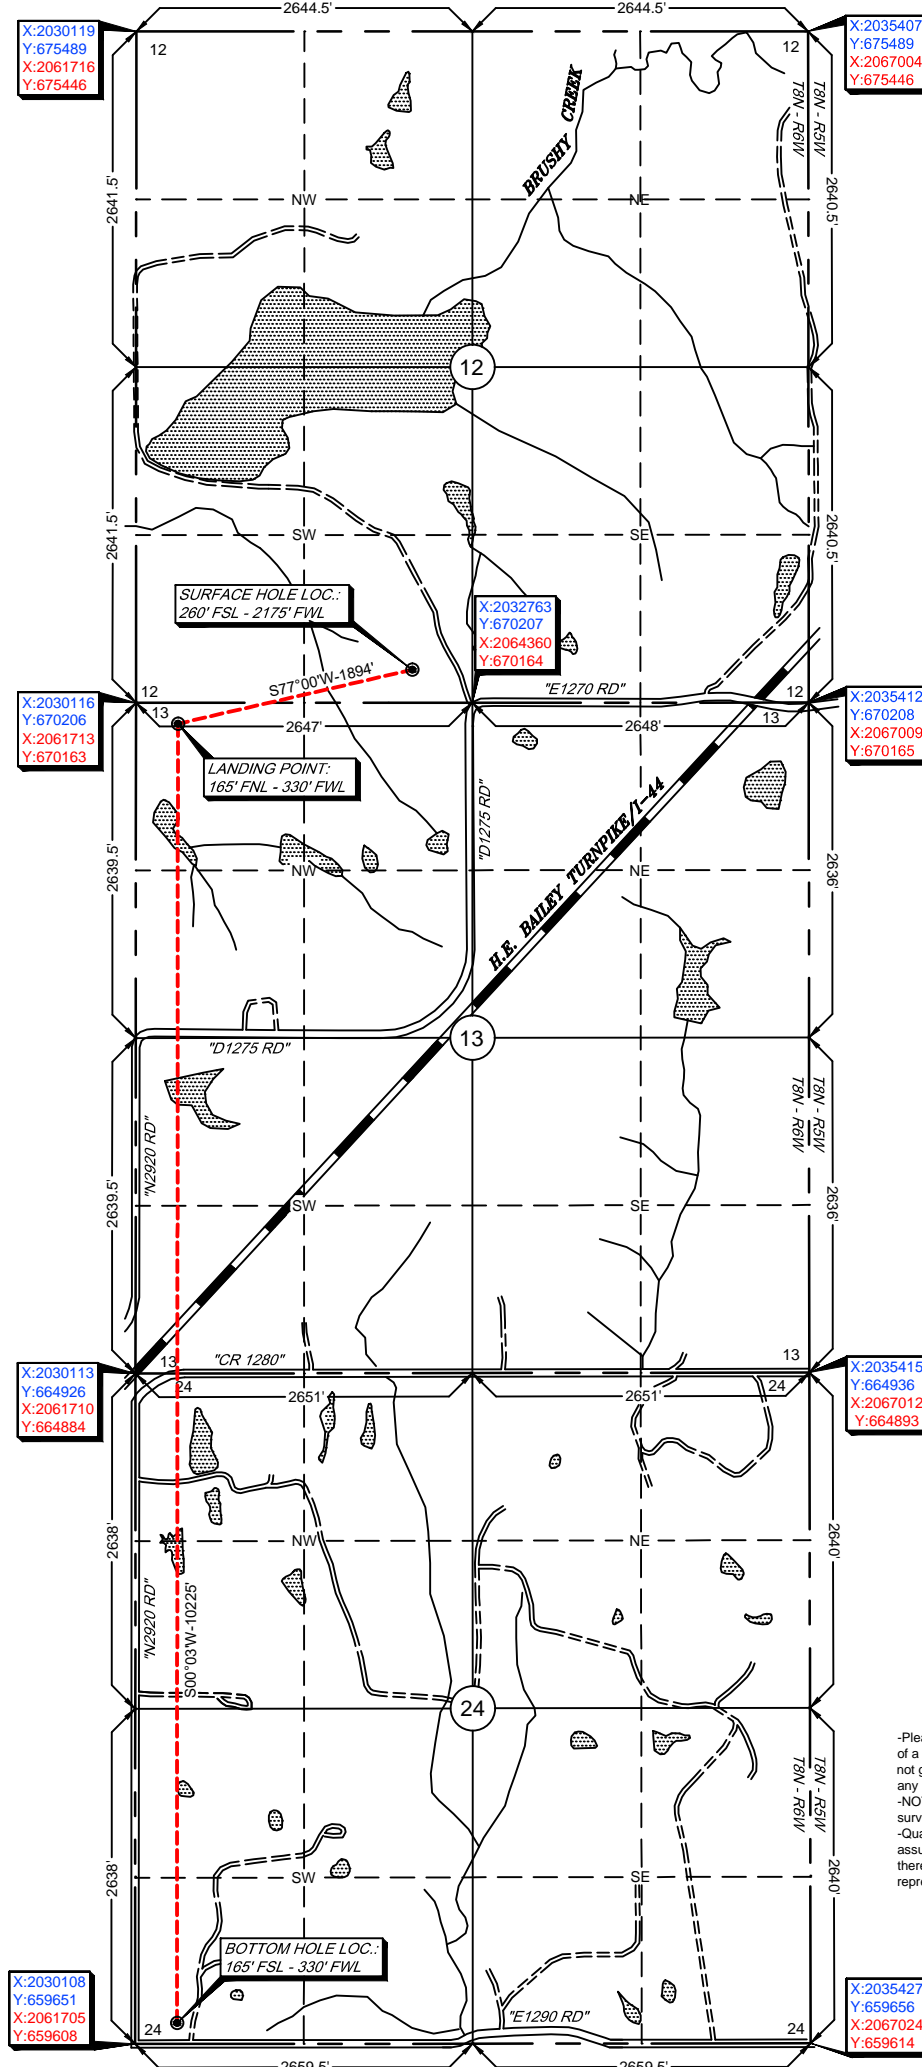

-Please note that this location was staked on the ground under the supervision of a Licensed Professional Land Surveyor, but the accuracy of this survey is not guaranteed. Please contact Arkoma Surveying and Mapping promptly if any inconsistency is determined. GPS data is observed from RTK - GPS.  
-NOTE: X and Y data shown hereon for Section Corners may NOT have been surveyed on-the-ground, and further, does NOT represent a true Boundary Survey.  
-Quarter Section distances may be assumed from a Government Survey Plat or assumed at a proportionate distance from opposing section corners, or occupation thereof, and may not have been measured on-the-ground, and further, does not represent a true boundary survey.

Survey and plat by:  
Arkoma Surveying and Mapping, PLLC  
P.O. Box 238 Wilburton, OK 74578  
Ph. 918-465-5711 Fax 918-465-5030  
Certificate of Authorization No. 5348  
Expires June 30, 2022


## Certification:

This is to certify that this Well Location Plat represents the results of a survey made on the ground performed under the supervision of the undersigned.

LANCE G. MATHIS

10/06/2021

OK LPLS 1664


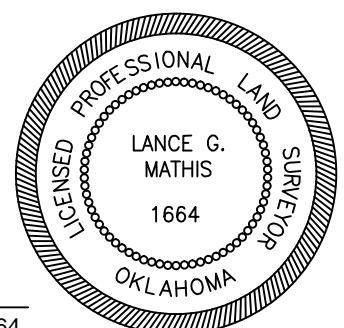


Invoice #9471-B  
Date Staked: 07/08/2021 By: D.W.  
Date Drawn: 07/09/2021 By: S.S.  
Rev. Lse Name: 10/06/2021 By: R.M.



**Sec.12, 13, & 24-8N-6W I.M.**

County: Grady      State of Oklahoma

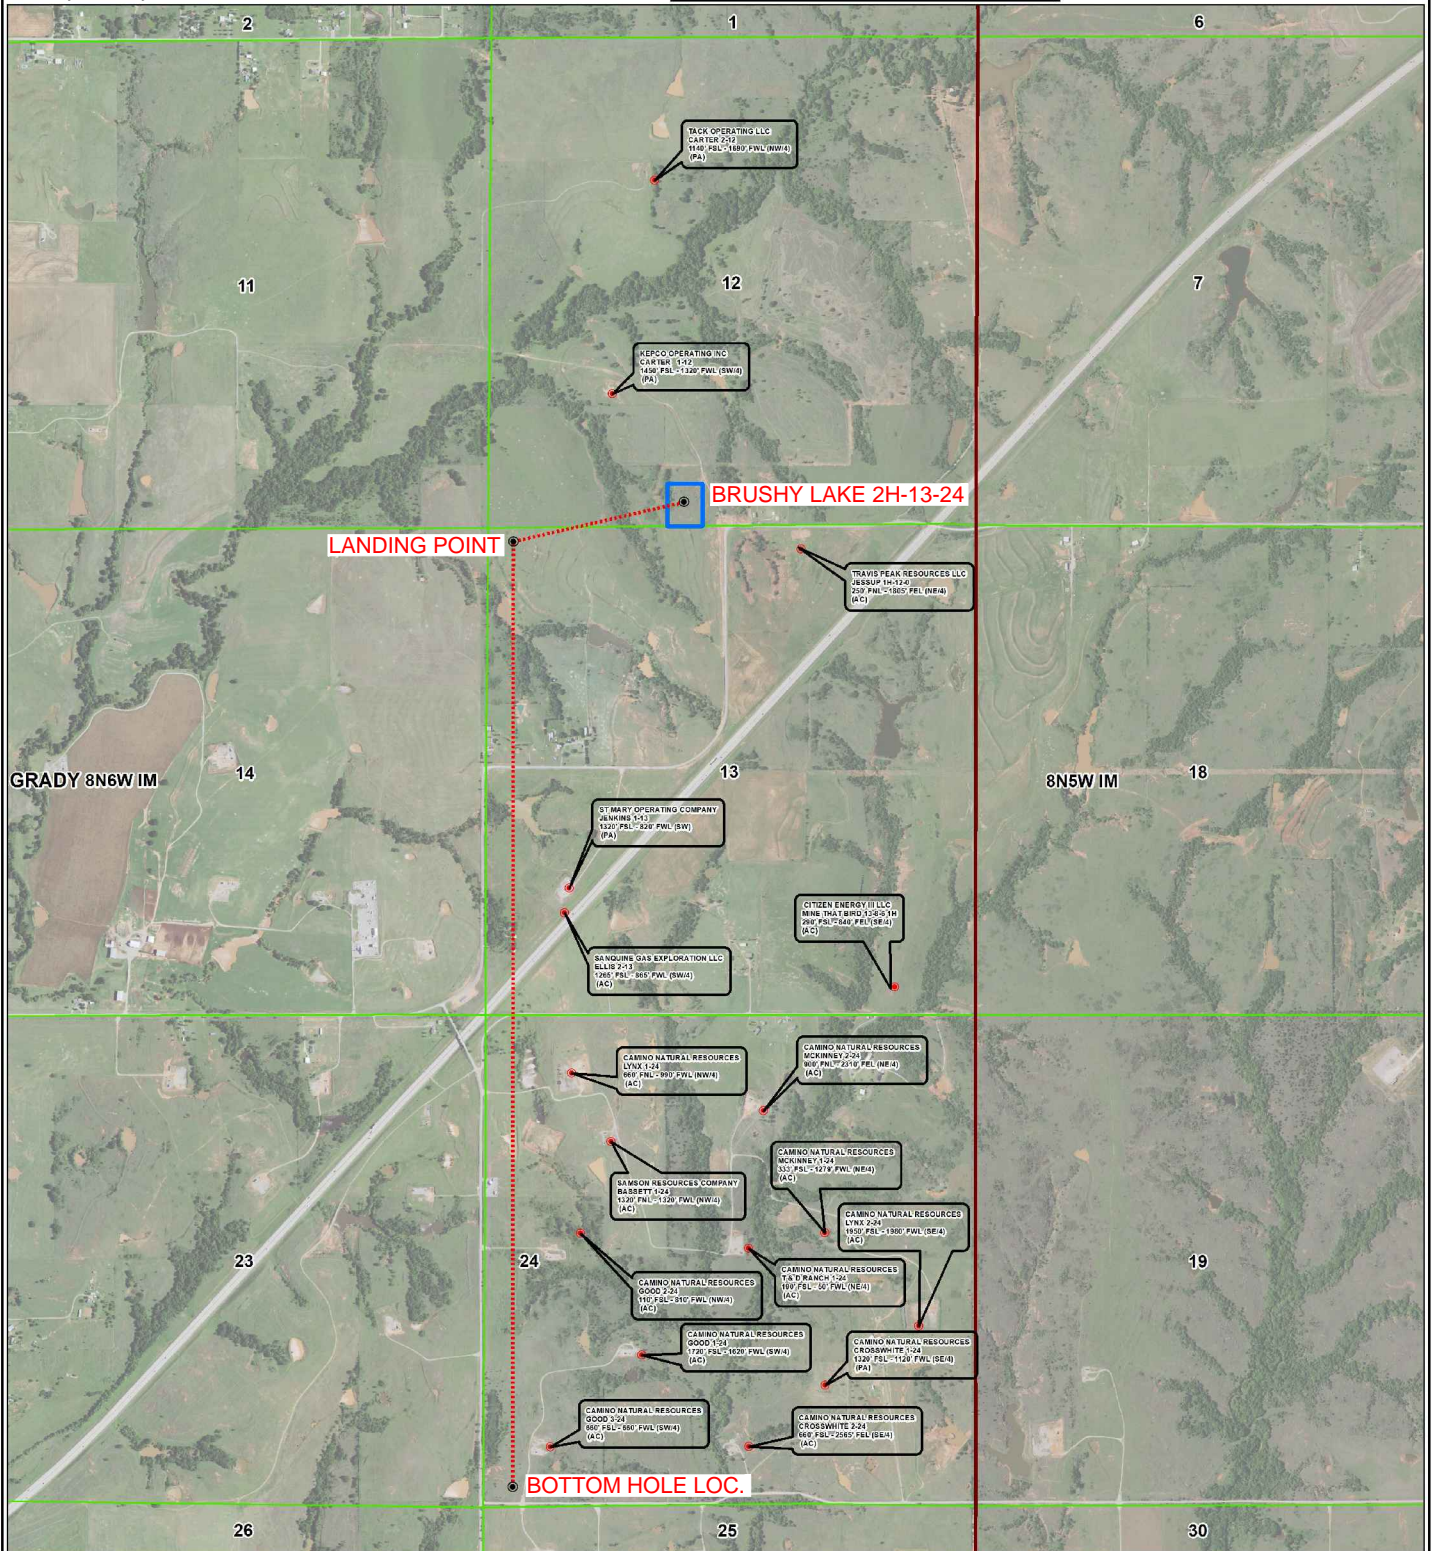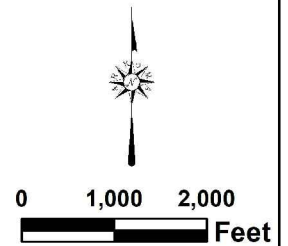





# Topographic Vicinity Map

Operator: CITIZEN ENERGY, LLC

Lease Name and No.: BRUSHY LAKE 2H-13-24

Surface Hole Location: 260' FSL - 2175' FWL

Sec.: 12 Township: 8N Range: 6W I.M.

Landing Point: 165' FNL - 330' FWL

Sec.: 13 Township: 8N Range: 6W I.M.

Bottom Hole Location: 165' FSL - 330' FWL


Sec.: 24 Township: 8N Range: 6W I.M.

County: Grady State of Oklahoma

Ground Elevation at Surface Hole Location: 1306'



Scale 1" = 2000'  
Contour Interval: 10'

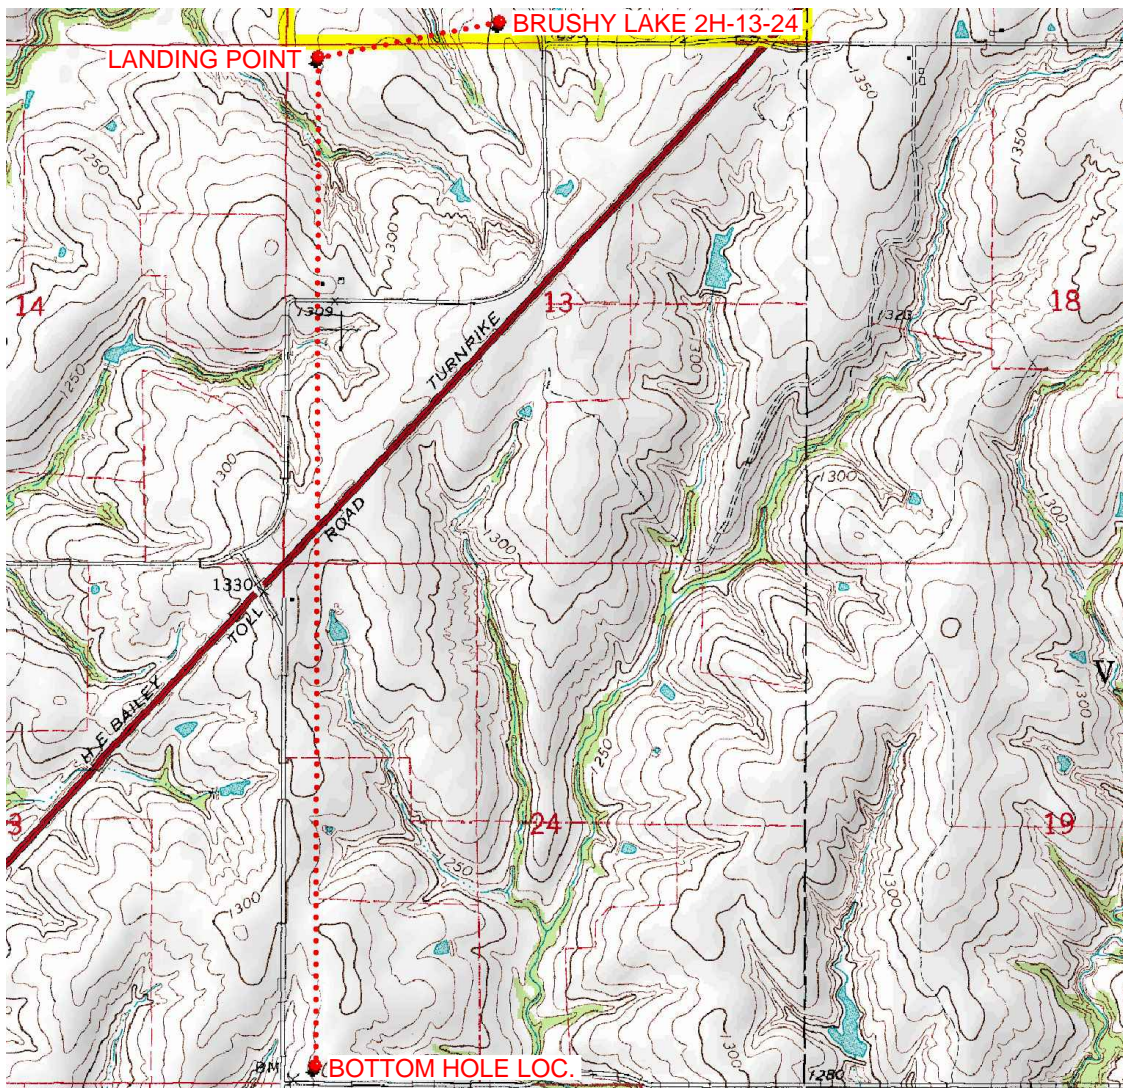

Provided by:

Arkoma Surveying and Mapping, PLLC

P.O. Box 238 Wilburton, OK 74578

Ph. 918-465-5711 Fax 918-465-5030

Certificate of Authorization No. 5348

Expires June 30, 2022

Date Staked: 07/08/2021

The purpose of this map is to verify the location and elevation as staked on the ground and to show the surrounding Topographic features. The footage shown hereon is only as SCALED onto a U.S.G.S. Topographic Map.

Please note that this location was staked carefully on the ground under the supervision of a Licensed Professional Land Surveyor, but the accuracy of this survey is not guaranteed.

Please contact Arkoma Surveying and Mapping promptly if any inconsistency is determined.

# County Highway Vicinity Map



Job #: 9471-B

Operator: CITIZEN ENERGY, LLC

Lease Name and No.: BRUSHY LAKE 2H-13-24

Accessibility: From the Southwest.

Directions: From the junction of Highway 92 & "W. Main St." in Amber, OK, go 4.0 miles East on "W. Main St./CR 1280.". Then 0.5 miles North on "N292 Rd.", Then 0.9 miles East on "D1275 Rd." to the S/4 of Section 12-8N-6W to the Junction of "CR 1270" & lease road being on the North side of "CR 1270".

1 inch = 0.79 mile

provided by:  
Arkoma Surveying and Mapping, PLLC  
P.O. Box 238 Wilburton, OK 74578  
Ph. 918-465-5711 Fax 918-465-5030  
Certificate of Authorization No. 5348  
Expires June 30, 2020

