

API NUMBER: 051 24899

OKLAHOMA CORPORATION COMMISSION  
OIL & GAS CONSERVATION DIVISION  
P.O. BOX 52000  
OKLAHOMA CITY, OK 73152-2000  
(Rule 165:10-3-1)

Approval Date: 12/21/2021

Expiration Date: 06/21/2023

Multi Unit

Oil & Gas

**PERMIT TO DRILL**

WELL LOCATION: Section: 16 Township: 6N Range: 6W County: GRADY

SPOT LOCATION: ☐ SE ☐ SW ☐ SW ☐ SE FEET FROM QUARTER: FROM SOUTH FROM EAST  
SECTION LINES: 250 2250

Lease Name: NISWONGER Well No: 4-16-9XHM Well will be 250 feet from nearest unit or lease boundary.

Operator Name: CONTINENTAL RESOURCES INC Telephone: 4052349797; 4052349000; OTC/OCC Number: 3186 0

CONTINENTAL RESOURCES INC  
PO BOX 268870  
OKLAHOMA CITY, OK 73126-8870

FRANCES ANN FULTON TRUST  
2201 S. 18TH  
CHICKASHA OK 73018

Formation(s) (Permit Valid for Listed Formations Only):

|   | Name          | Code    | Depth |
|---|---------------|---------|-------|
| 1 | CANEY         | 354CNEY | 14094 |
| 2 | SYCAMORE      | 352SCMR | 14118 |
| 3 | MISSISSIPPIAN | 359MSSP | 14219 |
| 4 | WOODFORD      | 319WDFD | 14368 |

Spacing Orders: 580121  
609305

Location Exception Orders: No Exceptions

Increased Density Orders: No Density

Pending CD Numbers: 202102632  
202102633

Working interest owners' notified: \*\*\*

Special Orders: No Special

Total Depth: 24452

Ground Elevation: 1050

Surface Casing: 1500

Depth to base of Treatable Water-Bearing FM: 570

Deep surface casing has been approved

Under Federal Jurisdiction: No  
Fresh Water Supply Well Drilled: No  
Surface Water used to Drill: Yes

Approved Method for disposal of Drilling Fluids:

D. One time land application -- (REQUIRES PERMIT) PERMIT NO: 21-37979  
H. (Other) SEE MEMO

**PIT 1 INFORMATION**

Type of Pit System: CLOSED Closed System Means Steel Pits

Type of Mud System: WATER BASED

Chlorides Max: 5000 Average: 3000

Is depth to top of ground water greater than 10ft below base of pit? Y

Within 1 mile of municipal water well? N

Wellhead Protection Area? N

Pit is located in a Hydrologically Sensitive Area.

Category of Pit: C

Liner not required for Category: C

Pit Location is: ALLUVIAL

Pit Location Formation: ALLUVIUM

**PIT 2 INFORMATION**

Type of Pit System: CLOSED Closed System Means Steel Pits

Type of Mud System: OIL BASED

Chlorides Max: 300000 Average: 200000

Is depth to top of ground water greater than 10ft below base of pit? Y

Within 1 mile of municipal water well? N

Wellhead Protection Area? N

Pit is located in a Hydrologically Sensitive Area.

Category of Pit: C

Liner not required for Category: C

Pit Location is: ALLUVIAL

Pit Location Formation: ALLUVIUM

This permit does not address the right of entry or settlement of surface damages. The duration of this permit is 18 MONTHS, except as otherwise provided by Rule 165: 10-3-1. Rule 165: 10-3-4 (c) (7) (e) - The Operator shall give 24 Hours notice by telephone to the appropriate District Office of the Conservation Division as to when Surface Casing will be run.

## MULTI UNIT HOLE 1

|                                |                        |           |              |                                   |
|--------------------------------|------------------------|-----------|--------------|-----------------------------------|
| Section: 9                     | Township: 6N           | Range: 6W | Meridian: IM | Total Length: 9933                |
| County: GRADY                  |                        |           |              | Measured Total Depth: 24452       |
| Spot Location of End Point: NW | NW                     | NW        | NE           | True Vertical Depth: 14500        |
| Feet From: <b>NORTH</b>        | 1/4 Section Line: 50   |           |              | End Point Location from           |
| Feet From: <b>EAST</b>         | 1/4 Section Line: 2444 |           |              | Lease, Unit, or Property Line: 50 |

| Additional Surface Owner(s) | Address      | City, State, Zip    |
|-----------------------------|--------------|---------------------|
| FRANCES ANN FULTON TRUST    | 2201 S. 18TH | CHICKASHA, OK 73018 |

## NOTES:

| Category               | Description   |
|------------------------|---|
| DEEP SURFACE CASING    | [12/16/2021 - GC2] - APPROVED; NOTIFY OCC FIELD INSPECTOR IMMEDIATELY OF ANY LOSS OF CIRCULATION OR FAILURE TO CIRCULATE CEMENT TO SURFACE ON ANY CONDUCTOR OR SURFACE CASING   |
| HYDRAULIC FRACTURING   | <p>[12/16/2021 - GC2] - OCC 165:10-3-10 REQUIRES:</p> <p>1) NOTICE SHALL BE GIVEN AT LEAST 5 BUSINESS DAYS PRIOR TO COMMENCEMENT OF HYDRAULIC FRACTURING OPERATIONS ON A HORIZONTAL WELL TO OPERATORS PRODUCING WELLS WITHIN 1 MILE OF THE COMPLETION INTERVAL OF THE SUBJECT WELL. THE NOTICE TO SUCH OPERATORS SHALL CONTAIN THE INFORMATION IN FORM 6000NOO. IF THE HYDRAULIC FRACTURING OPERATIONS SCHEDULE CHANGES AFTER NOTICE HAS BEEN PROVIDED, RESULTING IN A DELAY OF OPERATIONS OF MORE THAN 5 DAYS FROM THE INITIAL NOTICE, NEW NOTICE IS REQUIRED TO BE GIVEN;</p> <p>2) NOTICE WILL BE GIVEN TO THE OCC CENTRAL OFFICE AND LOCAL DISTRICT OFFICES AT LEAST 48 HOURS PRIOR TO COMMENCEMENT OF HYDRAULIC FRACTURING OPERATIONS. FORM 6000NH shall be used and is found at this link: <a href="http://OCCEWEB.COM/OG/OGFORMS.HTML">OCCEWEB.COM/OG/OGFORMS.HTML</a>; AND,</p> <p>3) THE CHEMICAL DISCLOSURE OF HYDRAULIC FRACTURING INGREDIENTS FOR ALL WELLS IS TO BE REPORTED TO FRACFOCUS WITHIN 60 DAYS AFTER THE CONCLUSION OF HYDRAULIC FRACTURING OPERATIONS, FOUND AT <a href="http://FRACFOCUS.ORG">FRACFOCUS.ORG</a></p> |
| MEMO                   | [12/16/2021 - GC2] - CLOSED SYSTEM=STEEL PITS (REQUIRED - WASHITA RIVER), OBM RETURNED TO VENDOR, CUTTINGS PERMITTED PER DISTRICT   |
| PENDING CD - 202102632 | <p>[12/20/2021 - GB1] - (I.O.) 9 &amp; 16-6N-6W<br/> EST MULTIUNIT HORIZONTAL WELL<br/> X580121 CNEY, SCMR, WDFD 16-6N-6W<br/> X609305 MSSP, WDFD 9-6N-6W<br/> (WDFD, CNEY ADJACENT COMMON SOURCES OF SUPPLY TO MSSP, SCMR)<br/> 50% 16-6N-6W<br/> 50% 9-6N-6W<br/> CONTINENTAL RESOURCES, INC<br/> REC 12/21/21 (P. PORTER)</p>   |
| PENDING CD - 202102633 | <p>[12/20/2021 - GB1] - (I.O.) 9 &amp; 16-6N-6W<br/> X580121 CNEY, SCMR, WDFD 16-6N-6W<br/> X609305 MSSP, WDFD 9-6N-6W<br/> COMPL INT (16-6N-6W) NCT 150' FSL, NCT 0' FNL, NCT 990' FEL<br/> COMPL INT (9-6N-6W) NCT 0' FSL, NCT 150' FNL, NCT 990' FEL<br/> NO OP NAMED<br/> REC 12/21/21 (P. PORTER)</p>   |
| SPACING - 580121       | [12/20/2021 - GB1] - (640) 16-6N-6W<br>EST CNEY, SCMR, WDFD, OTHERS   |
| SPACING - 609305       | [12/20/2021 - GB1] - (640) 9-6N-6W<br>EXT 204268 WDFD, OTHERS<br>EXT OTHERS<br>EST MSSP   |

EXHIBIT: A (1 of 2)  
SHEET: 8.5x11  
SHL: 16-6N-6W  
BHL-4: 9-6N-6W



WELL PAD ID:  
0263375B-04D3-3D2B-B58B-66C2DE29AE1E  
SH-4-ID: W5CJ28FDRX

## COVER SHEET

### CONTINENTAL RESOURCES, INC.

P.O. BOX 26900 OKLAHOMA CITY, OK 73126 \* (T) 1-800-256-8955 (F) 405-234-9253

Section 16 Township 6N Range 6W I.M. SH-4: NISWONGER 4-16-9XHM  
County GRADY State OK  
Operator CONTINENTAL RESOURCES, INC.

NAD-83

| POINT | WELL NAME            | NORTHING | EASTING | LATITUDE<br>LONGITUDE             | LATITUDE<br>LONGITUDE   |                                                   | EXISTING<br>ELEVATION | DESIGN<br>ELEVATION |
|-------|----------------------|----------|---------|-----------------------------------|-------------------------|---------------------------------------------------|-----------------------|---------------------|
| SH-4  | NISWONGER 4-16-9XHM  | 601697   | 2017429 | 34° 59' 11.66"<br>-97° 50' 11.94" | 34.986572<br>-97.836651 | 250' FSL / 2250' FEL (SE/4 SW/4 SW/4 SE/4 SEC 16) | 1046.49'              | 1050.43'            |
| LP-4  | LANDING POINT        | 601697   | 2017224 | 34° 59' 11.66"<br>-97° 50' 14.41" | 34.986572<br>-97.837337 | 250' FSL / 2456' FEL (SE/4 SEC 16)                | --                    | --                  |
| BHL-4 | BOTTOM HOLE LOCATION | 611982   | 2017215 | 35° 00' 53.39"<br>-97° 50' 14.31" | 35.014831<br>-97.837310 | 50' FNL / 2444' FEL (NE/4 SEC 9)                  | --                    | --                  |
| X-1   | LOU #1-16H           | 601613   | 2017879 | 34° 59' 10.82"<br>-97° 50' 06.53" | 34.986338<br>-97.835149 | 16-6N-6W:   TD: 18870'  <br>165' FSL / 1800' FEL  | --                    | --                  |
| X-2   | HILL #9-1            | 609373   | 2015695 | 35° 00' 27.61"<br>-97° 50' 32.64" | 35.007669<br>-97.842401 | 9-6N-6W:   TD: 12870'  <br>2640' FSL / 1320' FWL  | --                    | --                  |
| X-3   | GILL #1-4H           | 611659   | 2015774 | 35° 00' 50.22"<br>-97° 50' 31.66" | 35.013950<br>-97.842126 | 9-6N-6W:   TD: 19381'  <br>370' FNL / 1400' FWL   | --                    | --                  |
| X-4   | SPRAY #1-9H          | 607006   | 2017890 | 35° 00' 04.17"<br>-97° 50' 06.30" | 35.001157<br>-97.835082 | 9-6N-6W:   TD: 19025'  <br>275' FSL / 1780' FEL   | --                    | --                  |

NAD-27

| POINT | WELL NAME            | NORTHING | EASTING | LATITUDE<br>LONGITUDE             | LATITUDE<br>LONGITUDE   |                                                   | EXISTING<br>ELEVATION | DESIGN<br>ELEVATION |
|-------|----------------------|----------|---------|-----------------------------------|-------------------------|---------------------------------------------------|-----------------------|---------------------|
| SH-4  | NISWONGER 4-16-9XHM  | 601655   | 2049026 | 34° 59' 11.42"<br>-97° 50' 10.80" | 34.986504<br>-97.836332 | 250' FSL / 2250' FEL (SE/4 SW/4 SW/4 SE/4 SEC 16) | 1046.49'              | 1050.43'            |
| LP-4  | LANDING POINT        | 601655   | 2048820 | 34° 59' 11.42"<br>-97° 50' 13.27" | 34.986504<br>-97.837018 | 250' FSL / 2456' FEL (SE/4 SEC 16)                | --                    | --                  |
| BHL-4 | BOTTOM HOLE LOCATION | 611940   | 2048812 | 35° 00' 53.15"<br>-97° 50' 13.17" | 35.014764<br>-97.836991 | 50' FNL / 2444' FEL (NE/4 SEC 9)                  | --                    | --                  |
| X-1   | LOU #1-16H           | 601571   | 2049476 | 34° 59' 10.58"<br>-97° 50' 05.39" | 34.986271<br>-97.834830 | 16-6N-6W:   TD: 18870'  <br>165' FSL / 1800' FEL  | --                    | --                  |
| X-2   | HILL #9-1            | 609331   | 2047291 | 35° 00' 27.37"<br>-97° 50' 31.50" | 35.007602<br>-97.842082 | 9-6N-6W:   TD: 12870'  <br>2640' FSL / 1320' FWL  | --                    | --                  |
| X-3   | GILL #1-4H           | 611617   | 2047370 | 35° 00' 49.98"<br>-97° 50' 30.51" | 35.013883<br>-97.841807 | 9-6N-6W:   TD: 19381'  <br>370' FNL / 1400' FWL   | --                    | --                  |
| X-4   | SPRAY #1-9H          | 606965   | 2049487 | 35° 00' 03.92"<br>-97° 50' 05.15" | 35.001090<br>-97.834764 | 9-6N-6W:   TD: 19025'  <br>275' FSL / 1780' FEL   | --                    | --                  |

#### REVISIONS

| No. | DATE     | STAKED   | BY  | DESCRIPTION         | COMMENTS |
|-----|----------|----------|-----|---------------------|----------|
| 00  | 12-10-21 | 12-03-21 | HDG | ISSUED FOR APPROVAL | --       |
|     |          |          |     |                     |          |
|     |          |          |     |                     |          |
|     |          |          |     |                     |          |

Certificate of Authorization No. 7318



Prepared By:  
PSLS  
14612 Hertz Quail Springs  
Pkwy.  
Oklahoma City, OK 73134

EXHIBIT: A (2 of 2)  
SHEET: 8.5x14  
SHL: 16-6N-6W  
BHL-4: 9-6N-6W

PETRO LAND SERVICES SOUTH, LLC


14612 HERTZ QUAIL SPRINGS PKWY, OKLA. CITY, OKLA. 73134 \* OFFICE (405) 212-3108  
Certificate of Authorization No. 7318



CONTINENTAL  
RESOURCES, INC.  
(OPERATOR)

GRADY County Oklahoma  
250' FSL-2250' FEL Section 16 Township 6N Range 6W I.M.


WELL: NISWONGER  
4-16-9XHM

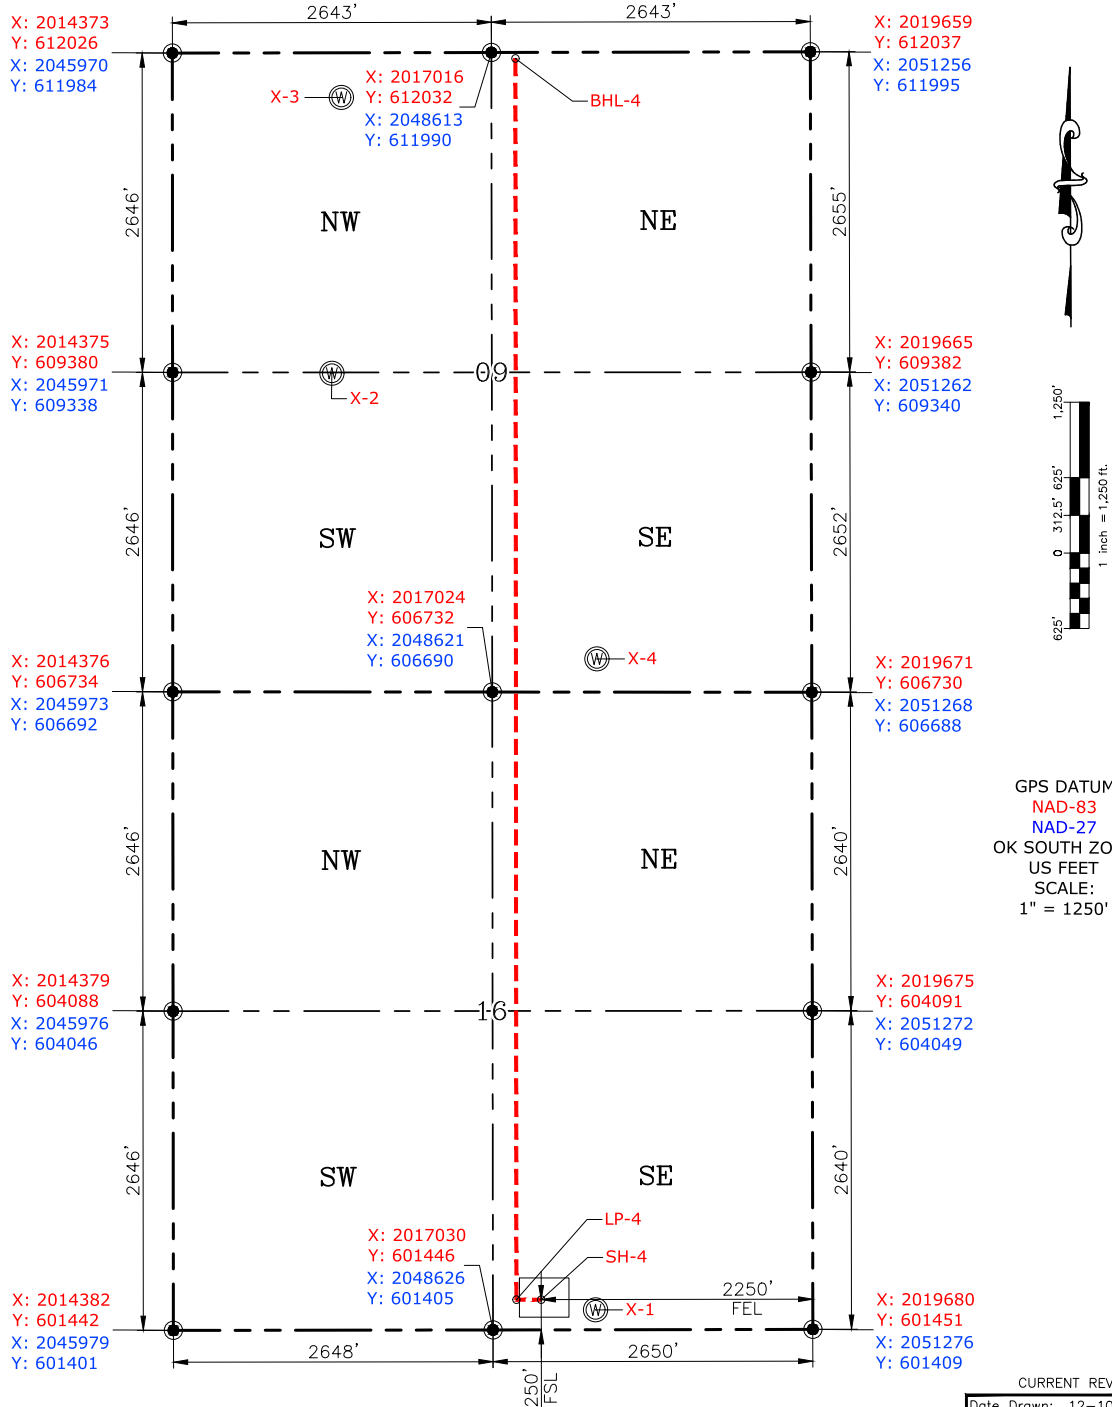

Please note that this location was staked on the ground under the supervision of a Licensed Professional Land Surveyor, but the accuracy of this survey is not guaranteed. Please contact PLS promptly if any inconsistency is determined. GPS data is observed from RTK-GPS. NOTE: X and Y data shown hereon for Section Corners may NOT have been surveyed on-the-ground, and further, does NOT represent a true Boundary Survey. Quarter Section distances may be assumed from a Government Survey Plat or assumed at a proportionate distance from opposing section corners, or occupation thereof, and may not have been measured on-the-ground, and further, does not represent a true Boundary Survey.

CERTIFICATE:

I, FRED A. SELENSKY, an Oklahoma Licensed Land Surveyor and an authorized agent of Petro Land Services South, LLC, do hereby certify to the information shown herein.

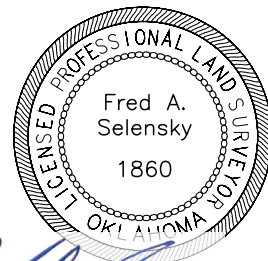

*Fred A. Selensky*  
Oklahoma PLS No. 1860 DATE 12-13-21

EXHIBIT: B  
SHEET: 8.5x11  
SHL: 16-6N-6W  
BHL-4: 9-6N-6W



# PETRO LAND SERVICES SOUTH, LLC

14612 HERTZ QUAIL SPRINGS PKWY, OKLA. CITY, OKLA. 73134 \* OFFICE (405) 212-3108  
Certificate of Authorization No. 7318



CONTINENTAL  
RESOURCES, INC  
(OPERATOR)

GRADY County Oklahoma  
250' FSL-2250' FEL Section 16 Township 6N Range 6W I.M.

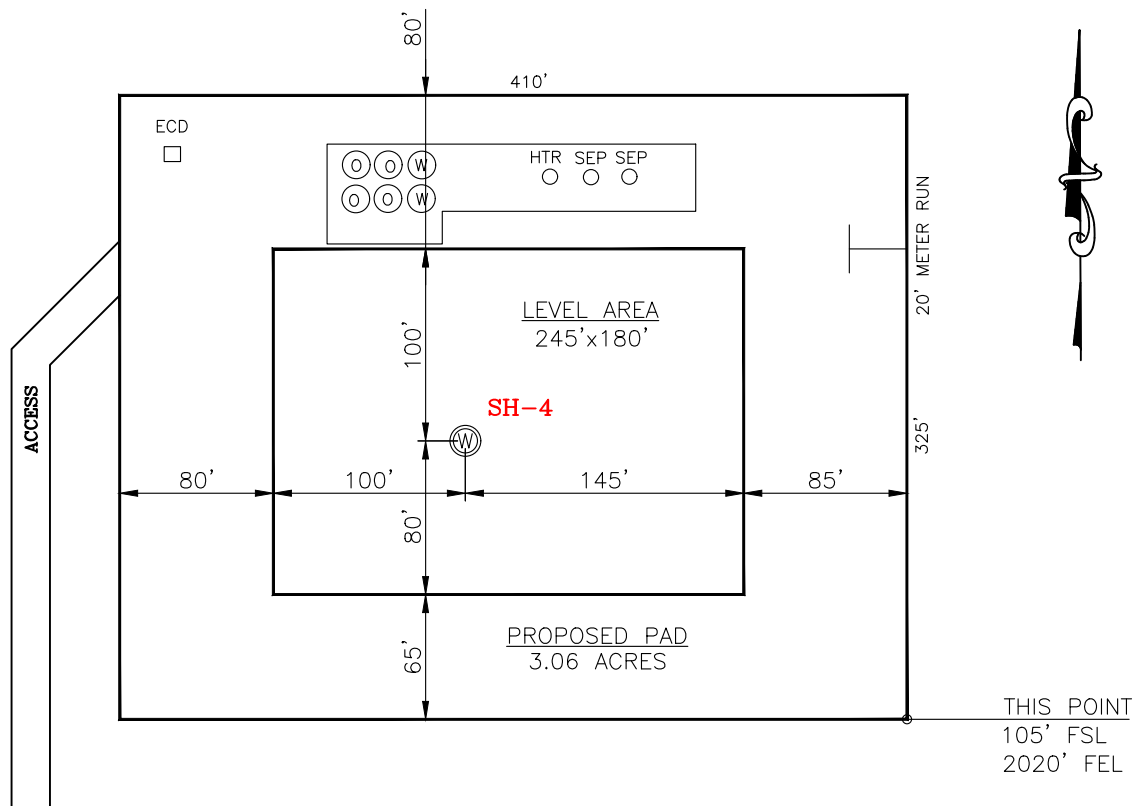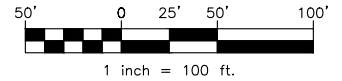

CURRENT REV.: 0

SH-4: NISWONGER 4-16-9XHM

DATUM: NAD-83

NORTHING: 601697

EASTING: 2017429

LAT: N34°59'11.66"

LONG: W97°50'11.94"

LAT: 34.986572°

LONG: -97.836651°

STATE PLANE  
COORDINATES  
(US FEET): SOUTH

( This Information Was Gathered With a GPS  
Receiver With ±1 Foot Horiz./Vert. Accuracy )

Operator: CONTINENTAL RESOURCES, INC.

Lease Name: --

Topography & Vegetation: Pasture

Good Drill Site? Yes Reference Stakes or Alternate Location Stakes Set: No

Best Accessibility to Location: From The North Line

Distance & Direction From Hwy. or Town: Starting from the intersection of HWY 39 & CS-2910, head south for 3 miles & turn right on CR-1390. Head west for 1 mile and turn left on Lincoln Rd. Head south for 1.4 miles to the existing access road.

THE INFORMATION SHOWN HEREIN IS FOR  
CONSTRUCTION PURPOSES ONLY

LANDING POINT, BOTTOM HOLE AND DRILL  
PATH INFORMATION PROVIDED BY OPERATOR  
LISTED, NOT SURVEYED.


Well SH-4: NISWONGER 4-16-9XHM

Certificate of Authorization No. 7318


Prepared By:

PSLS  
14612 Hertz Quail Springs  
Pkw.  
Oklahoma City, OK 73134

EXHIBIT: C  
SHEET: 8.5x11  
SHL: 16-6N-6W  
BHL-4: 9-6N-6W

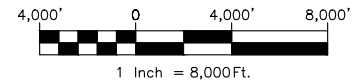

## VICINITY MAP

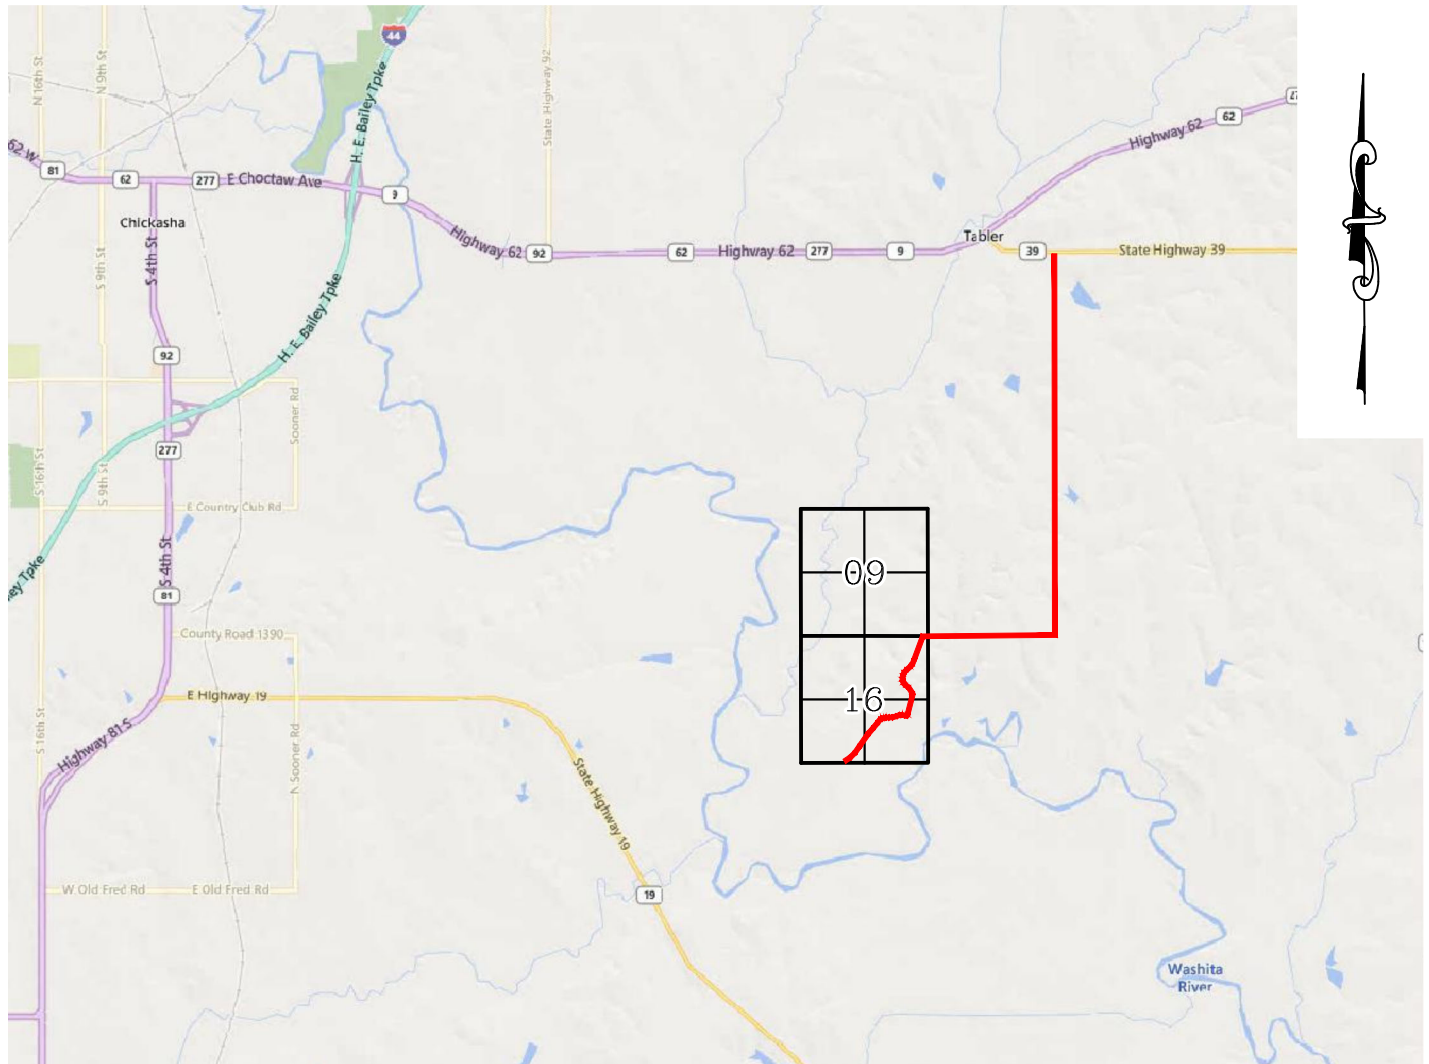

STARTING FROM THE INTERSECTION OF HWY 39 & CS-2910, HEAD SOUTH FOR 3 MILES & TURN RIGHT ON CR-1390. HEAD WEST FOR 1 MILE AND TURN LEFT ON LINCOLN RD. HEAD SOUTH FOR 1.4 MILES TO THE EXISTING ACCESS ROAD.

### CONTINENTAL RESOURCES, INC.

P.O. BOX 26900 OKLAHOMA CITY, OK 73126 \* (T) 1-800-256-8955 (F) 405-234-9253



Prepared By:  
Petro Land Services South  
14612 Hertz Quail Springs Pkwy.  
Oklahoma City, OK 73134

Section 16 Township 6N Range 6W I.M. Well SH-4: NISWONGER 4-16-9XHM  
County GRADY State OK  
Operator CONTINENTAL RESOURCES, INC.



EXHIBIT:       D        
 SHEET:       8.5x11        
 SHL:       16-6N-6W        
 BHL-4:       9-6N-6W      

Well SH-4:       NISWONGER 4-16-9XHM      



## FACING NORTH



## FACING SOUTH



CURRENT REV.: 0

|   |                  |              |          |           |           |
|---|------------------|--------------|----------|-----------|-----------|
| Prepared By:<br><br>PSLS<br>14612 Hertz Quail Springs Pkwy.<br>Oklahoma City, OK 73134 | <h1>TERRAIN</h1> | DRAWN BY:    | HDG      | SCALE:    | N.T.S.    |
|   |                  | CHECKED BY:  | MJL      | JOB No.:  | --        |
|   |                  | APPROVED BY: | --       | DWG. NO.: | TERRAIN-1 |
|   |                  | DATE ISSUED: | 12-10-21 | SHEET:    | 1 OF 2    |

EXHIBIT: E  
 SHEET: 8.5x11  
 SHL: 16-6N-6W  
 BHL-4: 9-6N-6W

Well SH-4: NISWONGER 4-16-9XHM



## FACING EAST



## FACING WEST



CURRENT REV.: 0

|   |                  |              |          |           |           |
|---|------------------|--------------|----------|-----------|-----------|
| Prepared By:<br><br>PSLS<br>14612 Hertz Quail Springs Pkwy.<br>Oklahoma City, OK 73134 | <h1>TERRAIN</h1> | DRAWN BY:    | HDG      | SCALE:    | N.T.S.    |
|   |                  | CHECKED BY:  | MJL      | JOB No.:  | --        |
|   |                  | APPROVED BY: | --       | DWG. NO.: | TERRAIN-2 |
|   |                  | DATE ISSUED: | 12-10-21 | SHEET:    | 2 OF 2    |

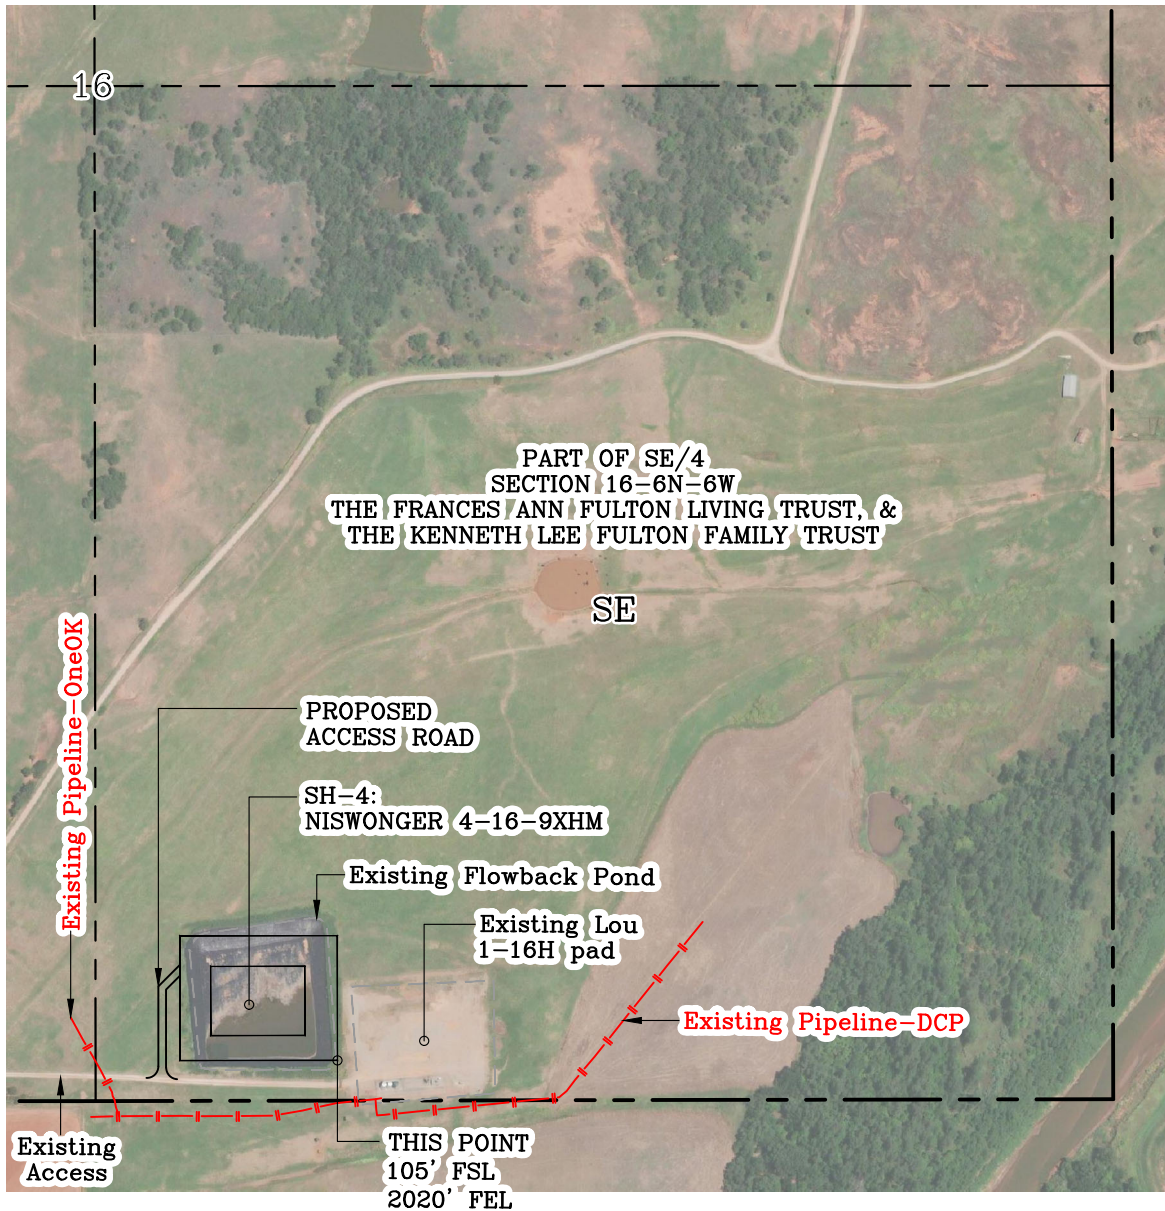


EXHIBIT: F  
SHEET: 8.5x11  
SHL: 16-6N-6W  
BHL-4: 9-6N-6W

Well SH-4: NISWONGER 4-16-9XHM




PROPOSED ACCESS ROAD = 305' | 18.48 RODS (TOTAL)



GPS DATUM - NAD83, OK SOUTH ZONE  
US FEET SCALE: 1" = 500'

Section 16 Township 6N Range 6W I.M.  
County GRADY State OK  
Operator CONTINENTAL RESOURCES, INC.

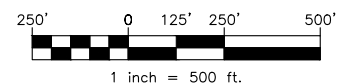


CURRENT REV.: 0

|   |                    |  |  |              |          |           |           |
|---|--------------------|--|--|--------------|----------|-----------|-----------|
| Prepared By:<br><br>PSLS<br>14612 Hertz Quail Springs Pkwy.<br>Oklahoma City, OK 73134 | <b>AERIAL PLAT</b> |  |  | DRAWN BY:    | HDG      | SCALE:    | 1" = 500' |
|   |                    |  |  | CHECKED BY:  | MJL      | JOB No.:  | --        |
|   |                    |  |  | APPROVED BY: | --       | DWG. NO.: | AERIAL-1  |
|   |                    |  |  | DATE ISSUED: | 12-10-21 | SHEET:    | 1 OF 4    |
|   |                    |  |  |              |          |           |           |

EXHIBIT: G  
SHEET: 8.5x11  
SHL: 16-6N-6W  
BHL-4: 9-6N-6W

SE/4  
SECTION 16-6N-6W  
THE FRANCES ANN FULTON LIVING TRUST, &  
THE KENNETH LEE FULTON FAMILY TRUST

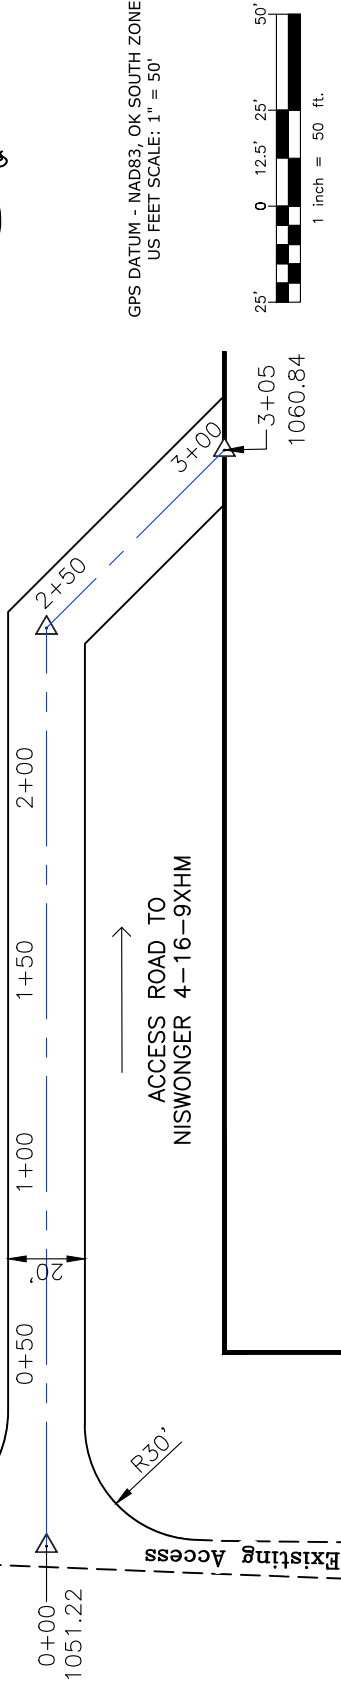



GPS DATUM - NAD83, OK SOUTH ZONE  
US FEET SCALE: 1" = 50'

PROPOSED ACCESS ROAD = 305' | 18.48 RODS (TOTAL)

Well SH-4: NISWONGER 4-16-9XHM

\* THIS PROPOSED LEASE ROAD PLAT DOES NOT REPRESENT A TRUE BOUNDARY SURVEY.

\* THE FOOTAGES AND TIES SHOWN HEREON ARE FROM LINES OF OCCUPATION AND MAY NOT BE FROM ACTUAL PROPERTY CORNERS.

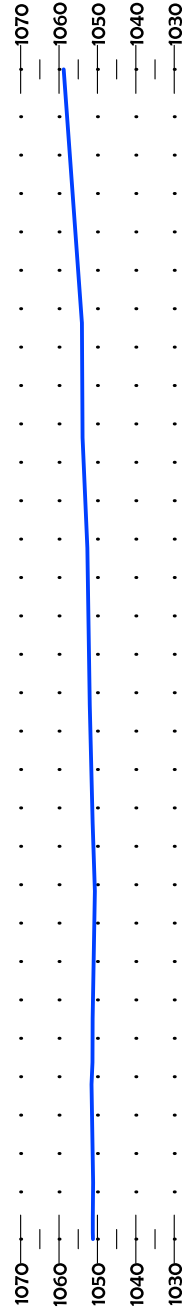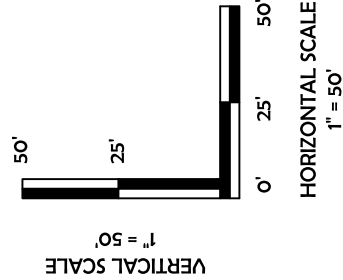

CURRENT REV.: 0

Prepared By:  
  
PSLS  
14612 Hertz Quail Springs Pkwy.  
Oklahoma City, OK 73134


  
Continental  
RESOURCES  
P.O. Box 26900  
Oklahoma City, Oklahoma 73126  
(T) 1-800-256-8955  
(F) 405-234-9253

LEASE ROAD  
PLAN &  
PROFILE

|              |          |           |          |
|--------------|----------|-----------|----------|
| DRAWN BY:    | HDG      | SCALE:    | AS NOTED |
| CHECKED BY:  | MJL      | JOB No.:  | --       |
| APPROVED BY: | --       | DWG. NO.: | P&P      |
| DATE ISSUED: | 12-10-21 | SHEET:    | 2 OF 4   |

EXHIBIT: H  
 SHEET: 8.5x11  
 SHL: 16-6N-6W  
 BHL-4: 9-6N-6W

Well SH-4: NISWONGER 4-16-9XHM

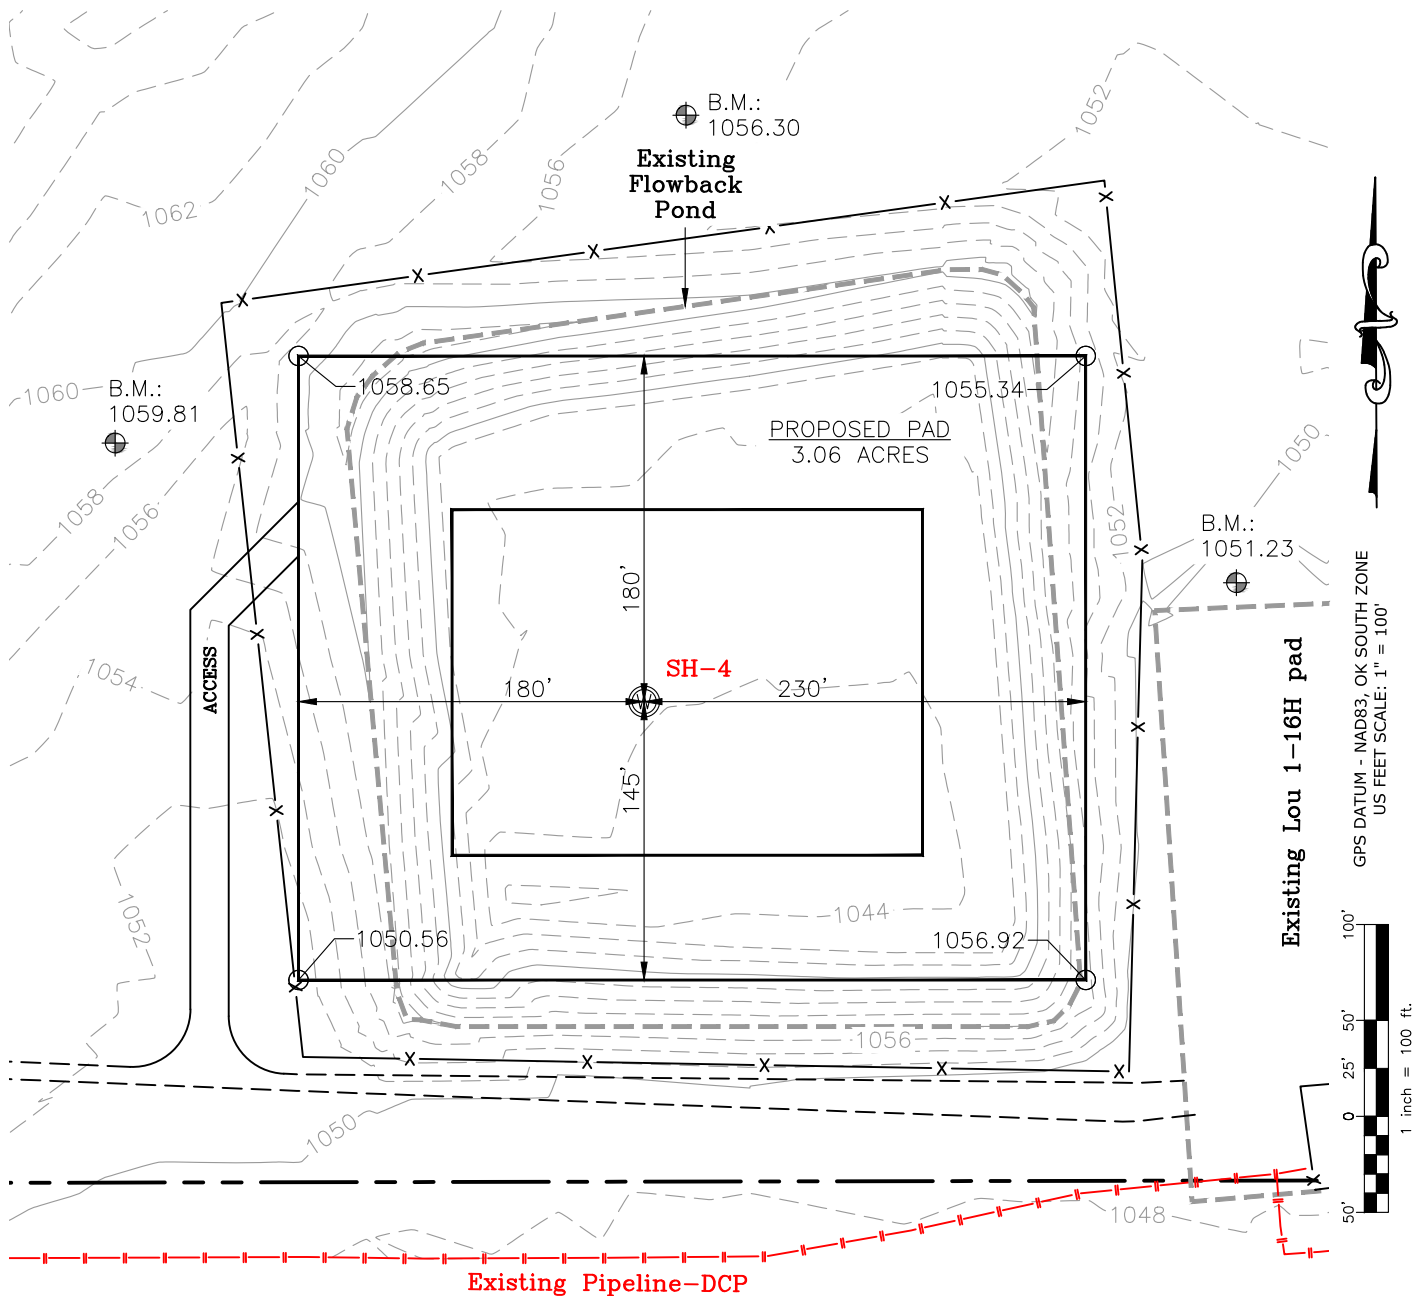

CURRENT REV.: 0


|                                                                                        |                                      |              |          |           |           |
|----------------------------------------------------------------------------------------|--------------------------------------|--------------|----------|-----------|-----------|
| Prepared By:<br><br>PSLS<br>14612 Hertz Quail Springs Pkwy.<br>Oklahoma City, OK 73134 | <b>EXISTING<br/>GRADING<br/>PLAN</b> | DRAWN BY:    | HDG      | SCALE:    | 1" = 100' |
|                                                                                        |                                      | CHECKED BY:  | MJL      | JOB No.:  | --        |
|                                                                                        |                                      | APPROVED BY: | --       | DWG. NO.: | EX-GR.    |
|                                                                                        |                                      | DATE ISSUED: | 12-10-21 | SHEET:    | 3 OF 4    |

EXHIBIT: I  
 SHEET: 8.5x11  
 SHL: 16-6N-6W  
 BHL-4: 9-6N-6W

Well SH-4: NISWONGER 4-16-9XHM



**TOTAL PROPOSED DISTURBED AREA: 4.19 ACRES**

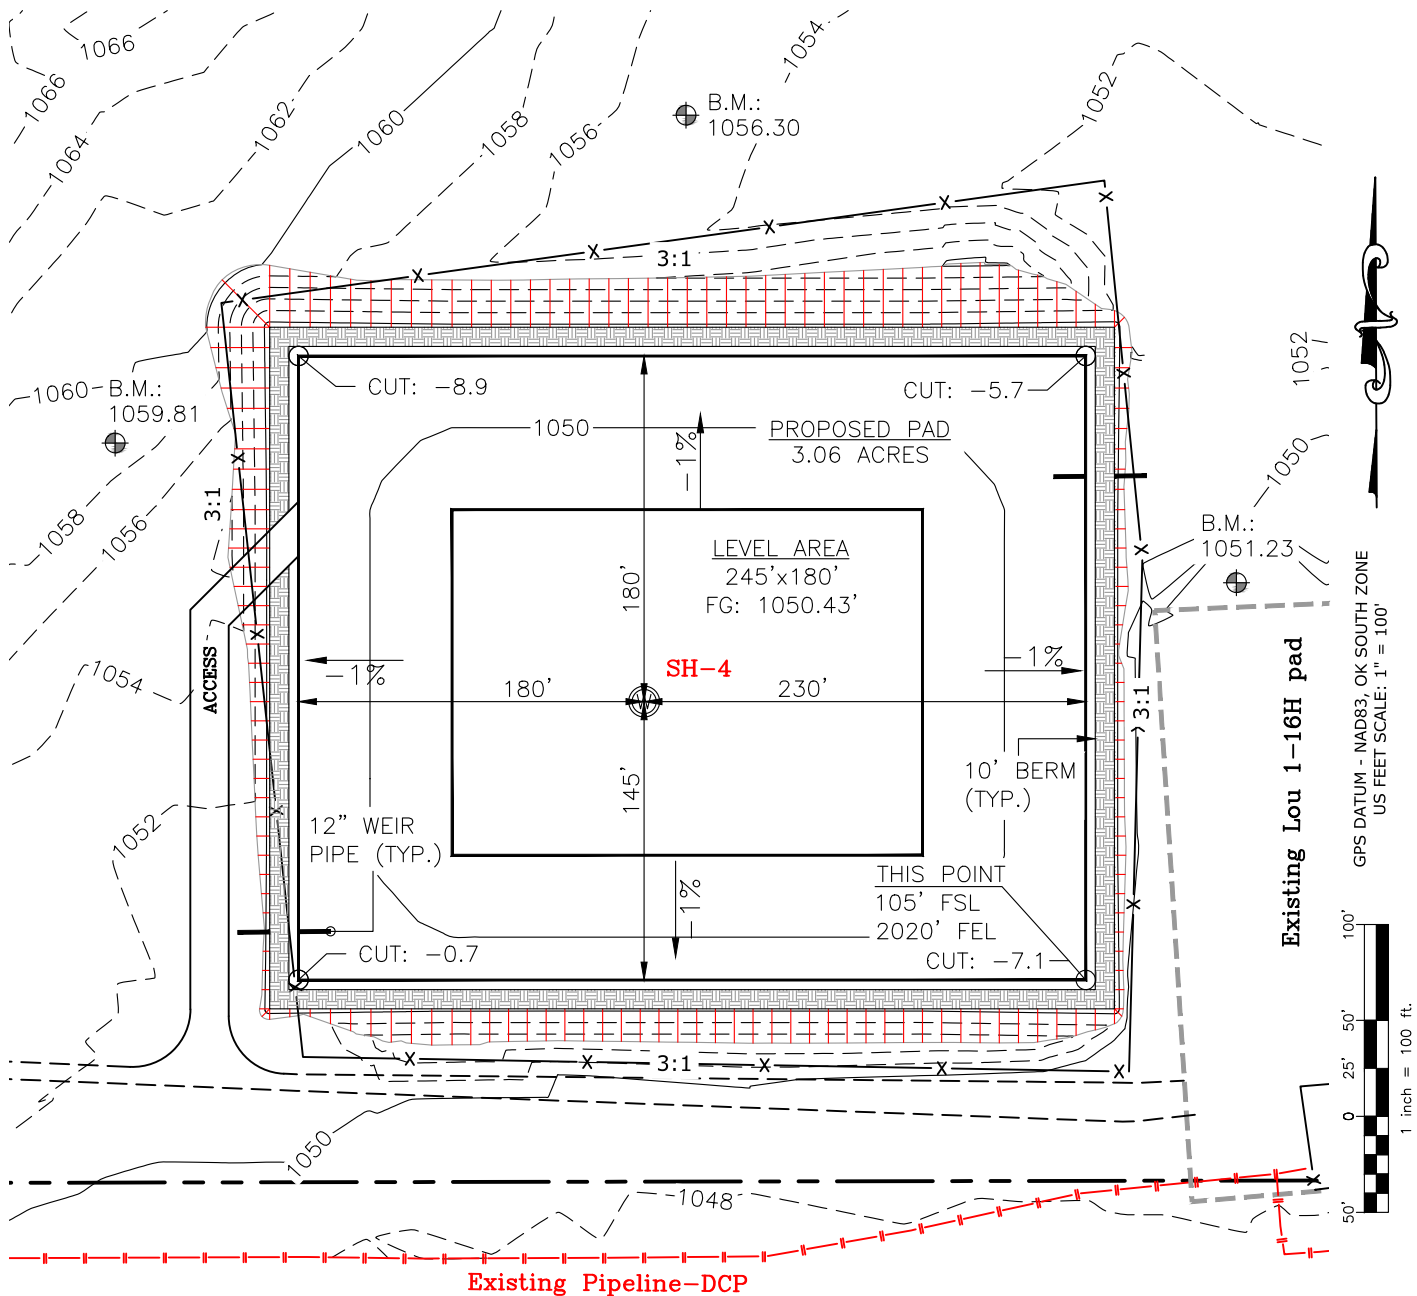

CUT VOLUME 15410.26 CU. YD. | 6" OF STRIPPED TOP SOIL: 3,381.98 CU. YD.  
 FILL VOLUME 15408.42 CU. YD. | BERM LENGTH: 1522' (1019.74 CU. YD.)

(CUT/FILL VOLUMES DO NOT INCLUDE 6" OF STRIPPED TOP SOIL)

CURRENT REV.: 0

|                                                                                        |                                      |              |          |           |           |
|----------------------------------------------------------------------------------------|--------------------------------------|--------------|----------|-----------|-----------|
| Prepared By:<br><br>PSLS<br>14612 Hertz Quail Springs Pkwy.<br>Oklahoma City, OK 73134 | <b>PROPOSED<br/>GRADING<br/>PLAN</b> | DRAWN BY:    | HDG      | SCALE:    | 1" = 100' |
|                                                                                        |                                      | CHECKED BY:  | MJL      | JOB No.:  | --        |
|                                                                                        |                                      | APPROVED BY: | --       | DWG. NO.: | PRO-GR.   |
|                                                                                        |                                      | DATE ISSUED: | 12-10-21 | SHEET:    | 4 OF 4    |

# EXHIBIT "A"


## TABLE OF QUANTITIES

DISTURBED AREA = 4.19 ACRES  
ACCESS ROAD = ±305'

LOCATED ON THE LANDS OF:  
THE FRANCES ANN FULTON LIVING  
TRUST, & THE KENNETH LEE  
FULTON FAMILY TRUST



PART OF SE/4 SEC 16-6N-6W  
GRADY COUNTY, OKLAHOMA

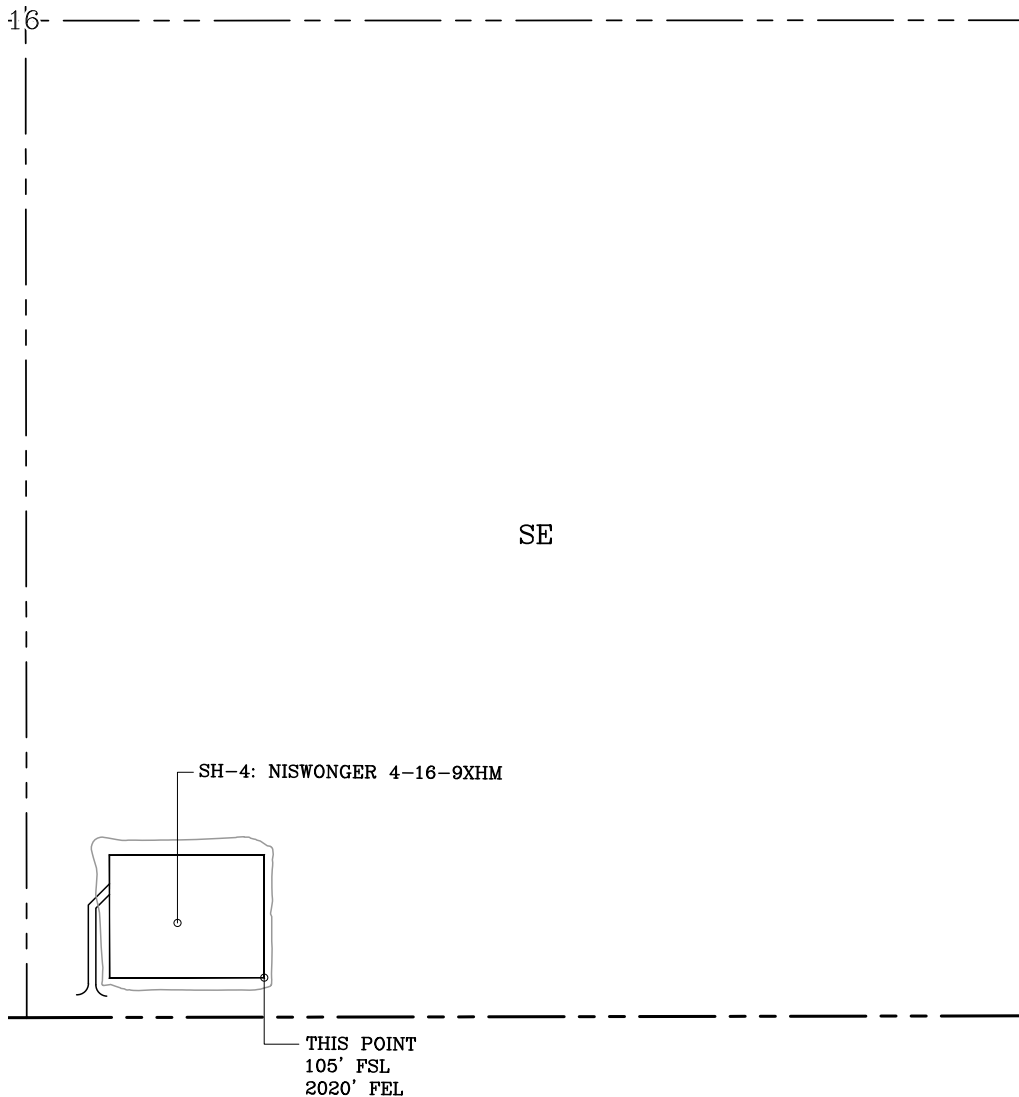


## GENERAL NOTES:

1. THIS IS NOT A BOUNDARY SURVEY.
2. THIS SURVEY DOES NOT GUARANTEE TITLE OR OWNERSHIP.

## LEGEND

- PROPOSED WELL PAD    PROPOSED DISTURBED AREA
- SECTION LINE
- QUARTER SECTION LINE

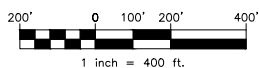

GPS DATUM -  
NAD83, OK SOUTH ZONE  
US FEET SCALE: 1" = 400'

PREPARED BY:



PSLS  
14612 HERTZ QUAIL SPRINGS PKWY  
Oklahoma City, OK 73134

| Drawn By:   | HDG                 | Date:     | 12-10-21  |
|-------------|---------------------|-----------|-----------|
| Checked By: | MJL                 | Scale:    | 1" = 400' |
| Sheet Size: | 8.5x14              | Sheet No. | 1 of 1    |
| REV.        | Description         | Date      |           |
| 0           | ISSUED FOR APPROVAL | 12-10-21  |           |
|             |                     |           |           |
|             |                     |           |           |
|             |                     |           |           |